

PART OF THE S.E. 1/4, OF SECTION 17, T.5N., R.1W., S.L.B. & M.
GRAND HEIGHTS SUBDIVISION – PHASE NO. 5


IN WASHINGTON TERRACE CITY

TAXING UNIT: 255

SCALE 1" = 60'

SEE PAGE 436

SEE PAGE 499

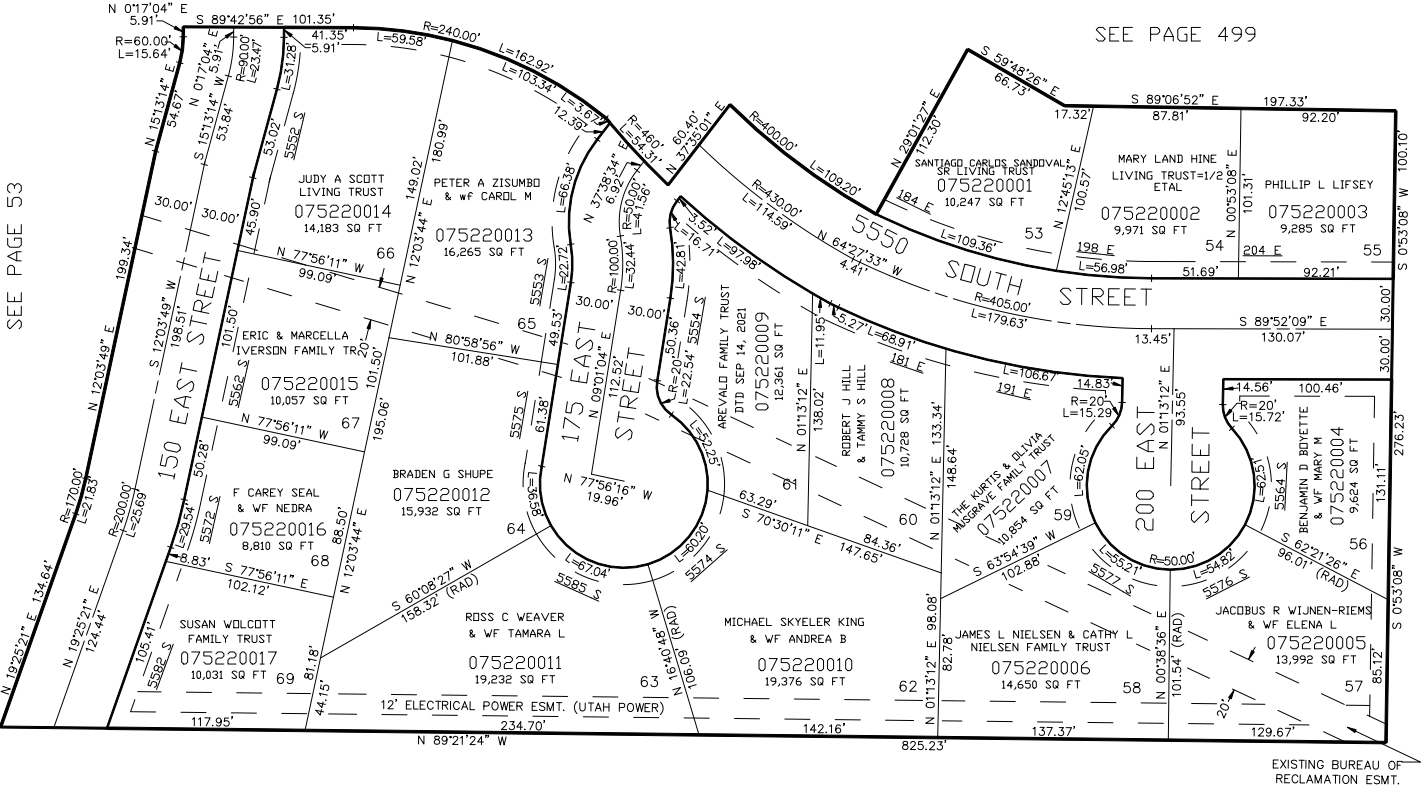

SEE PAGE 79

FOR COMPLETE ENG DATA SEE
ORIGINAL DEDICATION PLAT IN
BOOK 47, PAGE 23 OF RECORDS.

10' UTILITY & DRAINAGE EASEMENTS EACH
SIDE OF PROPERTY LINES AS INDICATED
BY DASHED LINES EXCEPT AS OTHERWISE
SHOWN.

FOR TAX PURPOSES ONLY