

PART OF THE S.E. 1/4, OF SECTION 17, AND THE N.E. 1/4, OF SECTION 20, T.5N., R.1W., S.L.B. & M.

RIDGELINE SUBDIVISION PHASE 12

IN WASHINGTON TERRACE CITY

TAXING UNIT: 255, 393

SCALE 1" = 40'


SEE PAGE 53

SEE PAGE 53

SEE PAGE 522

FOR COMPLETE ENG DATA SEE
ORIGINAL DEDICATION PLAT IN
BOOK 47, PAGE 52 OF RECORDS.

10' UTILITY & DRAINAGE EASEMENTS EACH
SIDE OF PROPERTY LINES AS INDICATED
BY DASHED LINES EXCEPT AS OTHERWISE
SHOWN.

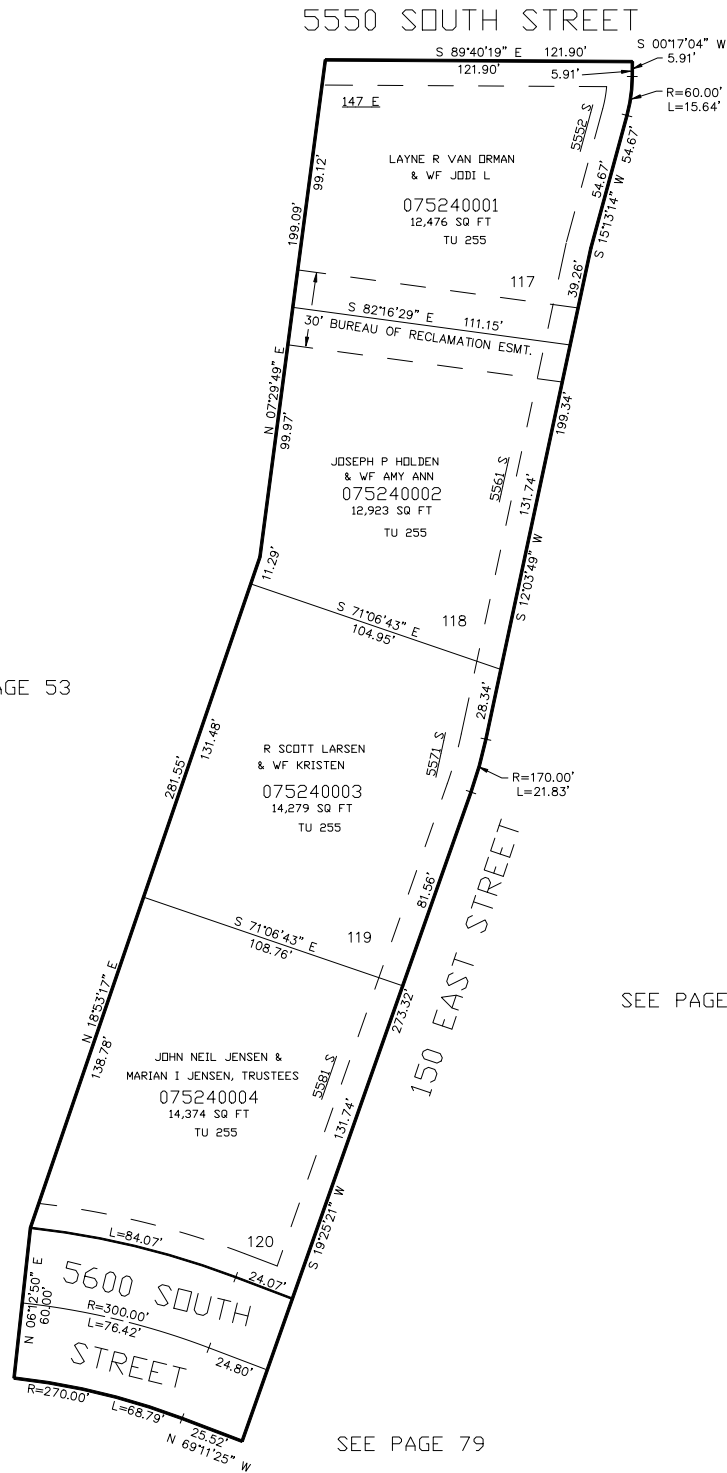

SEE PAGE 79