

PART OF THE S.E. 1/4, OF SECTION 17, AND THE N.E. 1/4, OF SECTION 20, T.5N., R.1W., S.L.B. & M.

RIDGELINE SUBDIVISION PHASE 12


IN WASHINGTON TERRACE CITY

TAXING UNIT: 255, 393

SCALE 1" = 40'

SEE PAGE 53

5550 SOUTH STREET

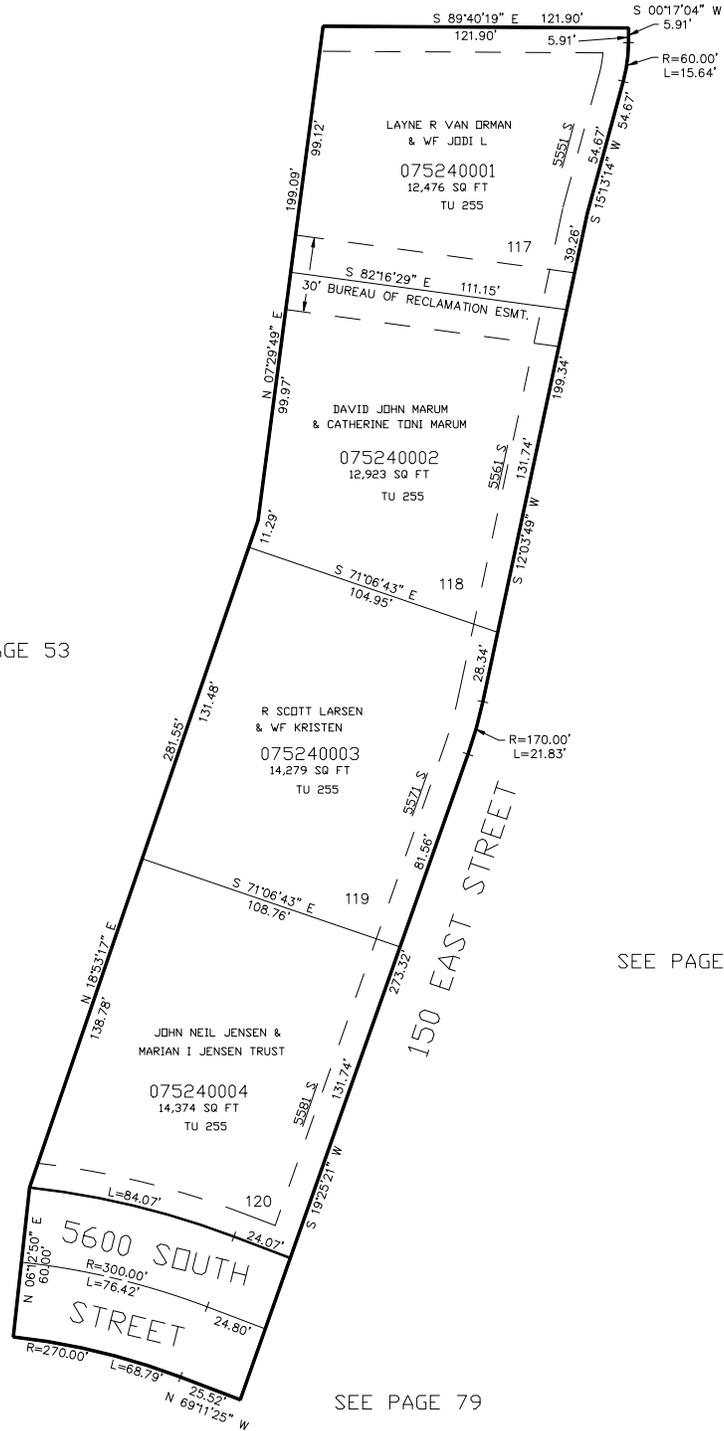

SEE PAGE 53

SEE PAGE 522

FOR COMPLETE ENG DATA SEE ORIGINAL DEDICATION PLAT IN BOOK 47, PAGE 52 OF RECORDS.

10' UTILITY & DRAINAGE EASEMENTS EACH SIDE OF PROPERTY LINES AS INDICATED BY DASHED LINES EXCEPT AS OTHERWISE SHOWN.

SEE PAGE 79