

PART OF THE S.E. 1/4, OF SECTION 17, AND THE N.E. 1/4, OF SECTION 20, T.5N., R.1W., S.L.B. & M.

# RIDGELINE SUBDIVISION PHASE 12


IN WASHINGTON TERRACE CITY

TAXING UNIT: 255, 393

SCALE 1" = 40'

SEE PAGE 53

5550 SOUTH STREET

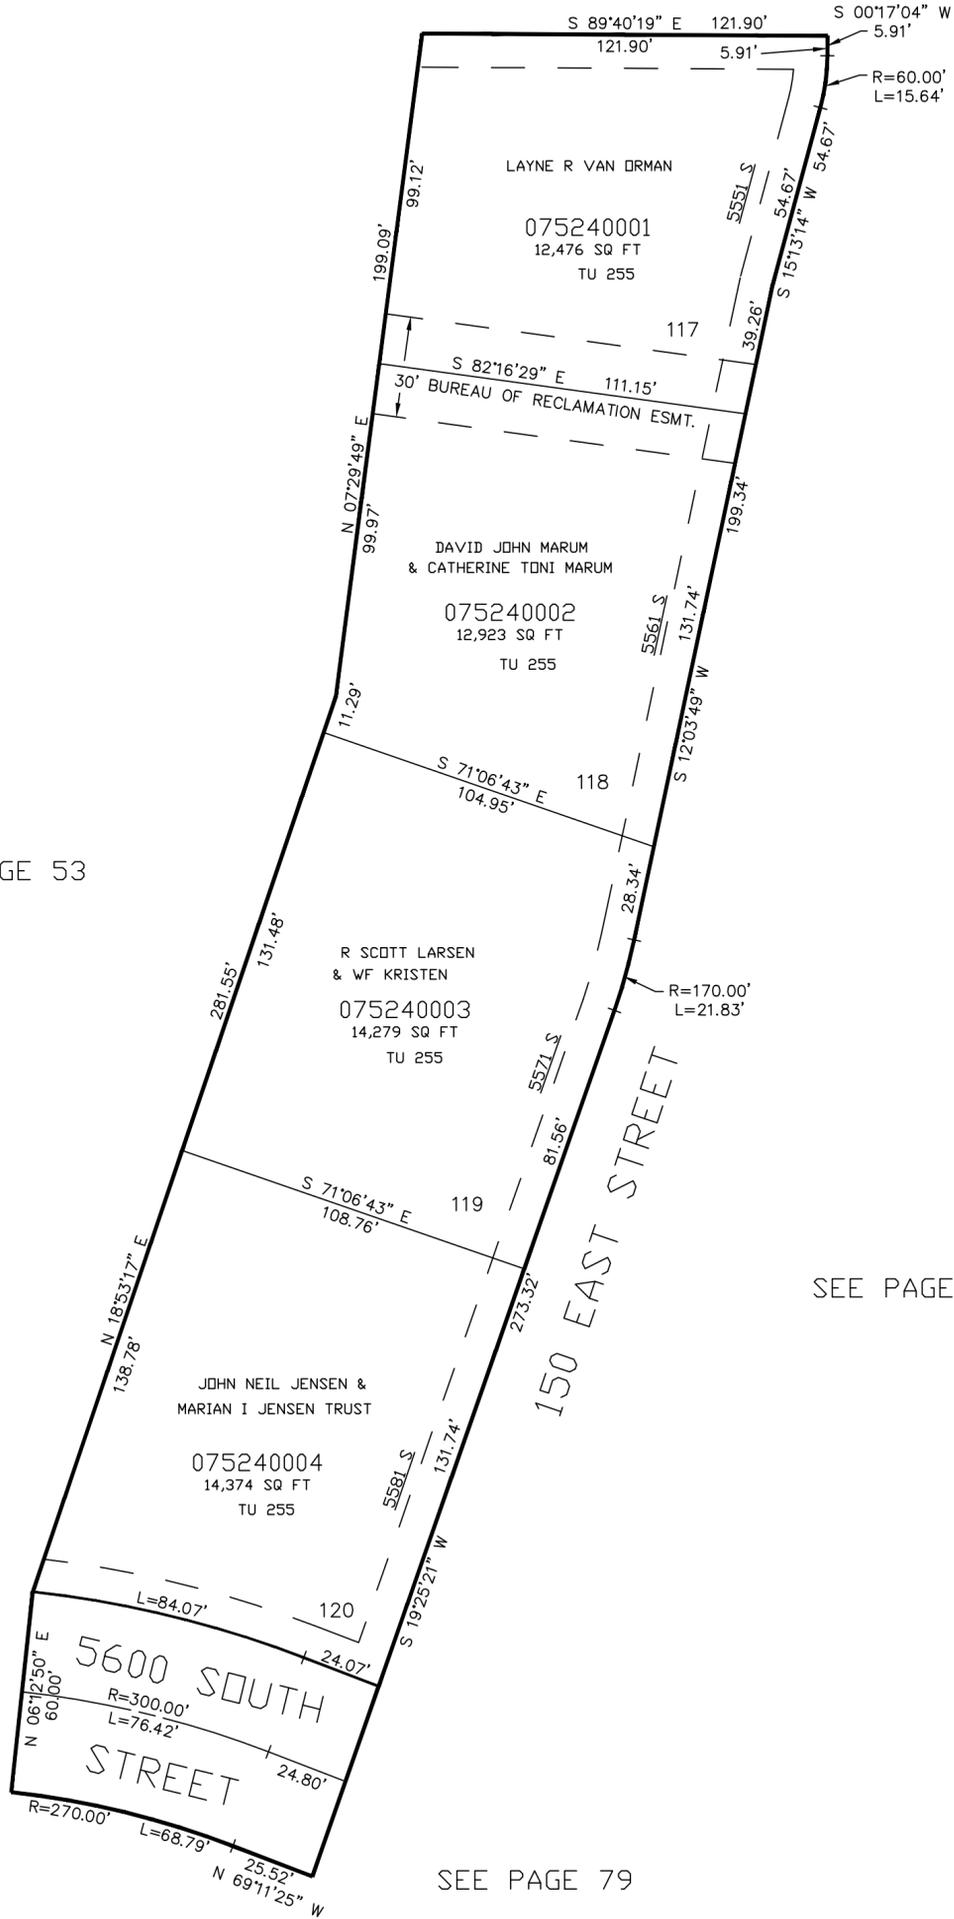

SEE PAGE 53

SEE PAGE 522

SEE PAGE 79

FOR COMPLETE ENG DATA SEE ORIGINAL DEDICATION PLAT IN BOOK 47, PAGE 52 OF RECORDS.

10' UTILITY & DRAINAGE EASEMENTS EACH SIDE OF PROPERTY LINES AS INDICATED BY DASHED LINES EXCEPT AS OTHERWISE SHOWN.