

PART OF THE S.E. 1/4, OF SECTION 17, AND THE N.E. 1/4, OF SECTION 20, T.5N., R.1W., S.L.B. & M.

# RIDGELINE SUBDIVISION PHASE 12

IN WASHINGTON TERRACE CITY

TAXING UNIT: 255, 393


SCALE 1" = 40'

SEE PAGE 53

SEE PAGE 53

SEE PAGE 522

SEE PAGE 79

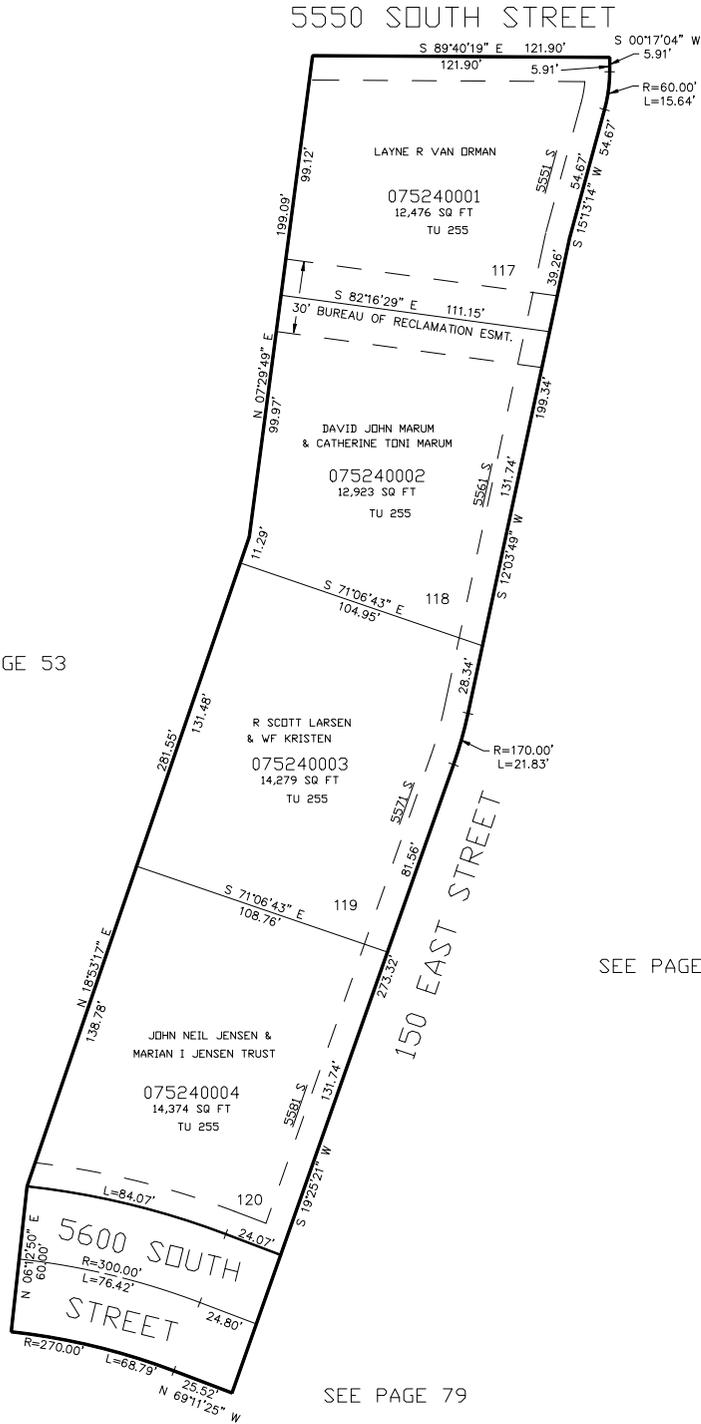

10' UTILITY & DRAINAGE EASEMENTS EACH SIDE OF PROPERTY LINES AS INDICATED BY DASHED LINES EXCEPT AS OTHERWISE SHOWN.

FOR COMPLETE ENG DATA SEE ORIGINAL DEDICATION PLAT IN BOOK 47, PAGE 52 OF RECORDS.