


PART OF THE N.E. 1/4, OF SEC. 22, T.5N., R.1W., S.L.B. & M.
WILLOW WOOD SO. PHASE II

A CLUSTER SUBDIVISION
IN SOUTH OGDEN CITY
SCALE 1" = 30'

TAXING UNIT: 75

SEE PAGE 82

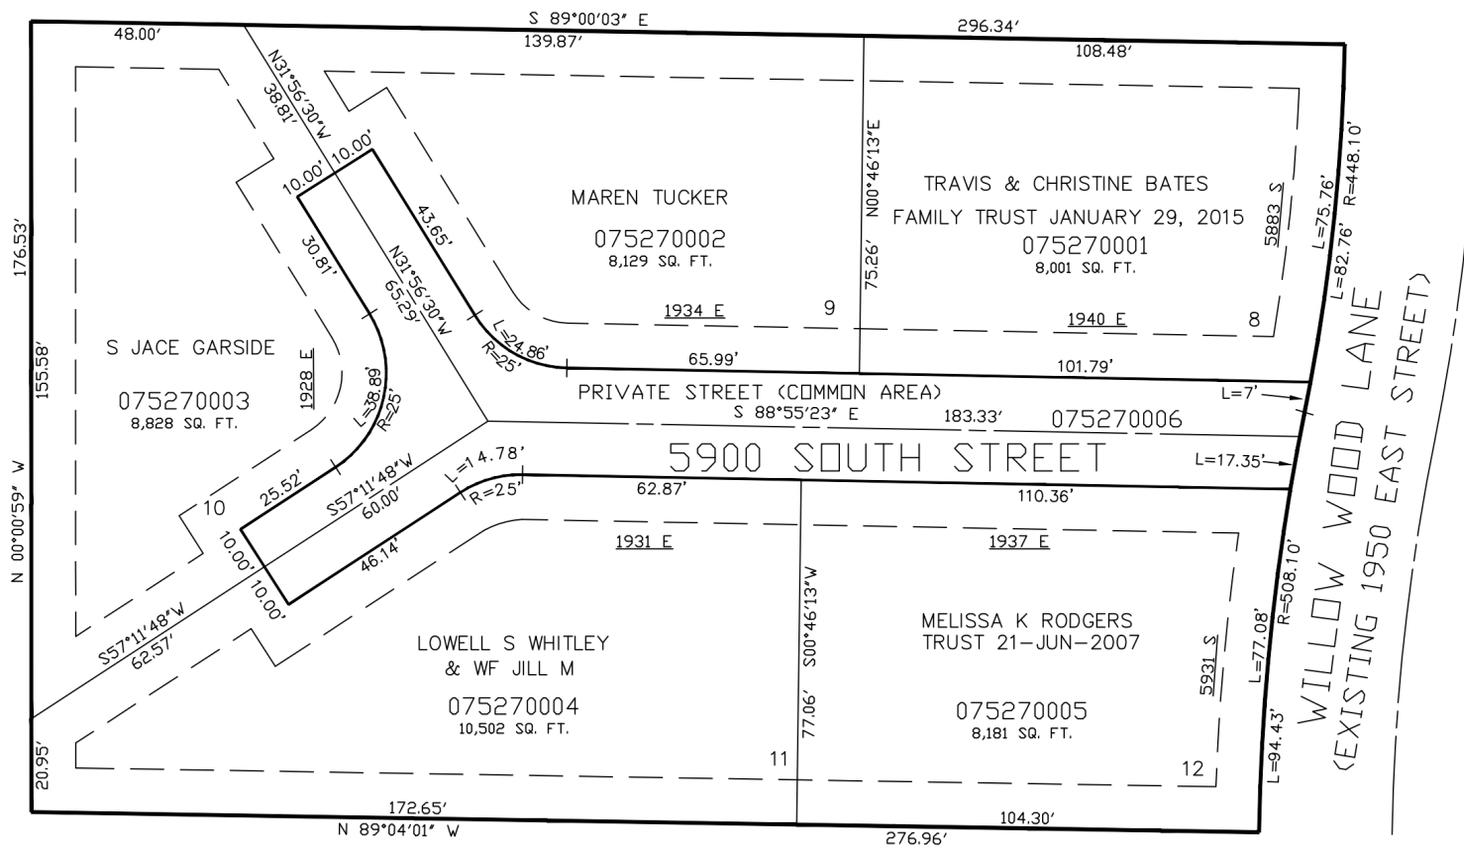

SEE PAGE 82

SEE PAGE 82

SEE PAGE 82

10' UTILITY & DRAINAGE EASEMENTS EACH
SIDE OF PROPERTY LINES AS INDICATED
BY DASHED LINES EXCEPT AS OTHERWISE
SHOWN.

FOR COMPLETE ENG AND LOT DATA SEE
ORIGINAL DEDICATION PLAT IN
BOOK 48, PAGE 21 OF RECORDS.