

PART OF THE S.W. 1/4, OF SEC. 15, T.5N., R.1W., S.L.B. & M.
THE GARDENS AT OAK CREEK PHASE 1 PRUD

AN AMENDED SUBDIVISION NO. 2

TAXING UNIT: 27

IN SOUTH OGDEN CITY


SCALE 1" = 50'

SEE PAGE 4

SEE PAGE 4

SEE PAGE 4

SEE PAGE 270

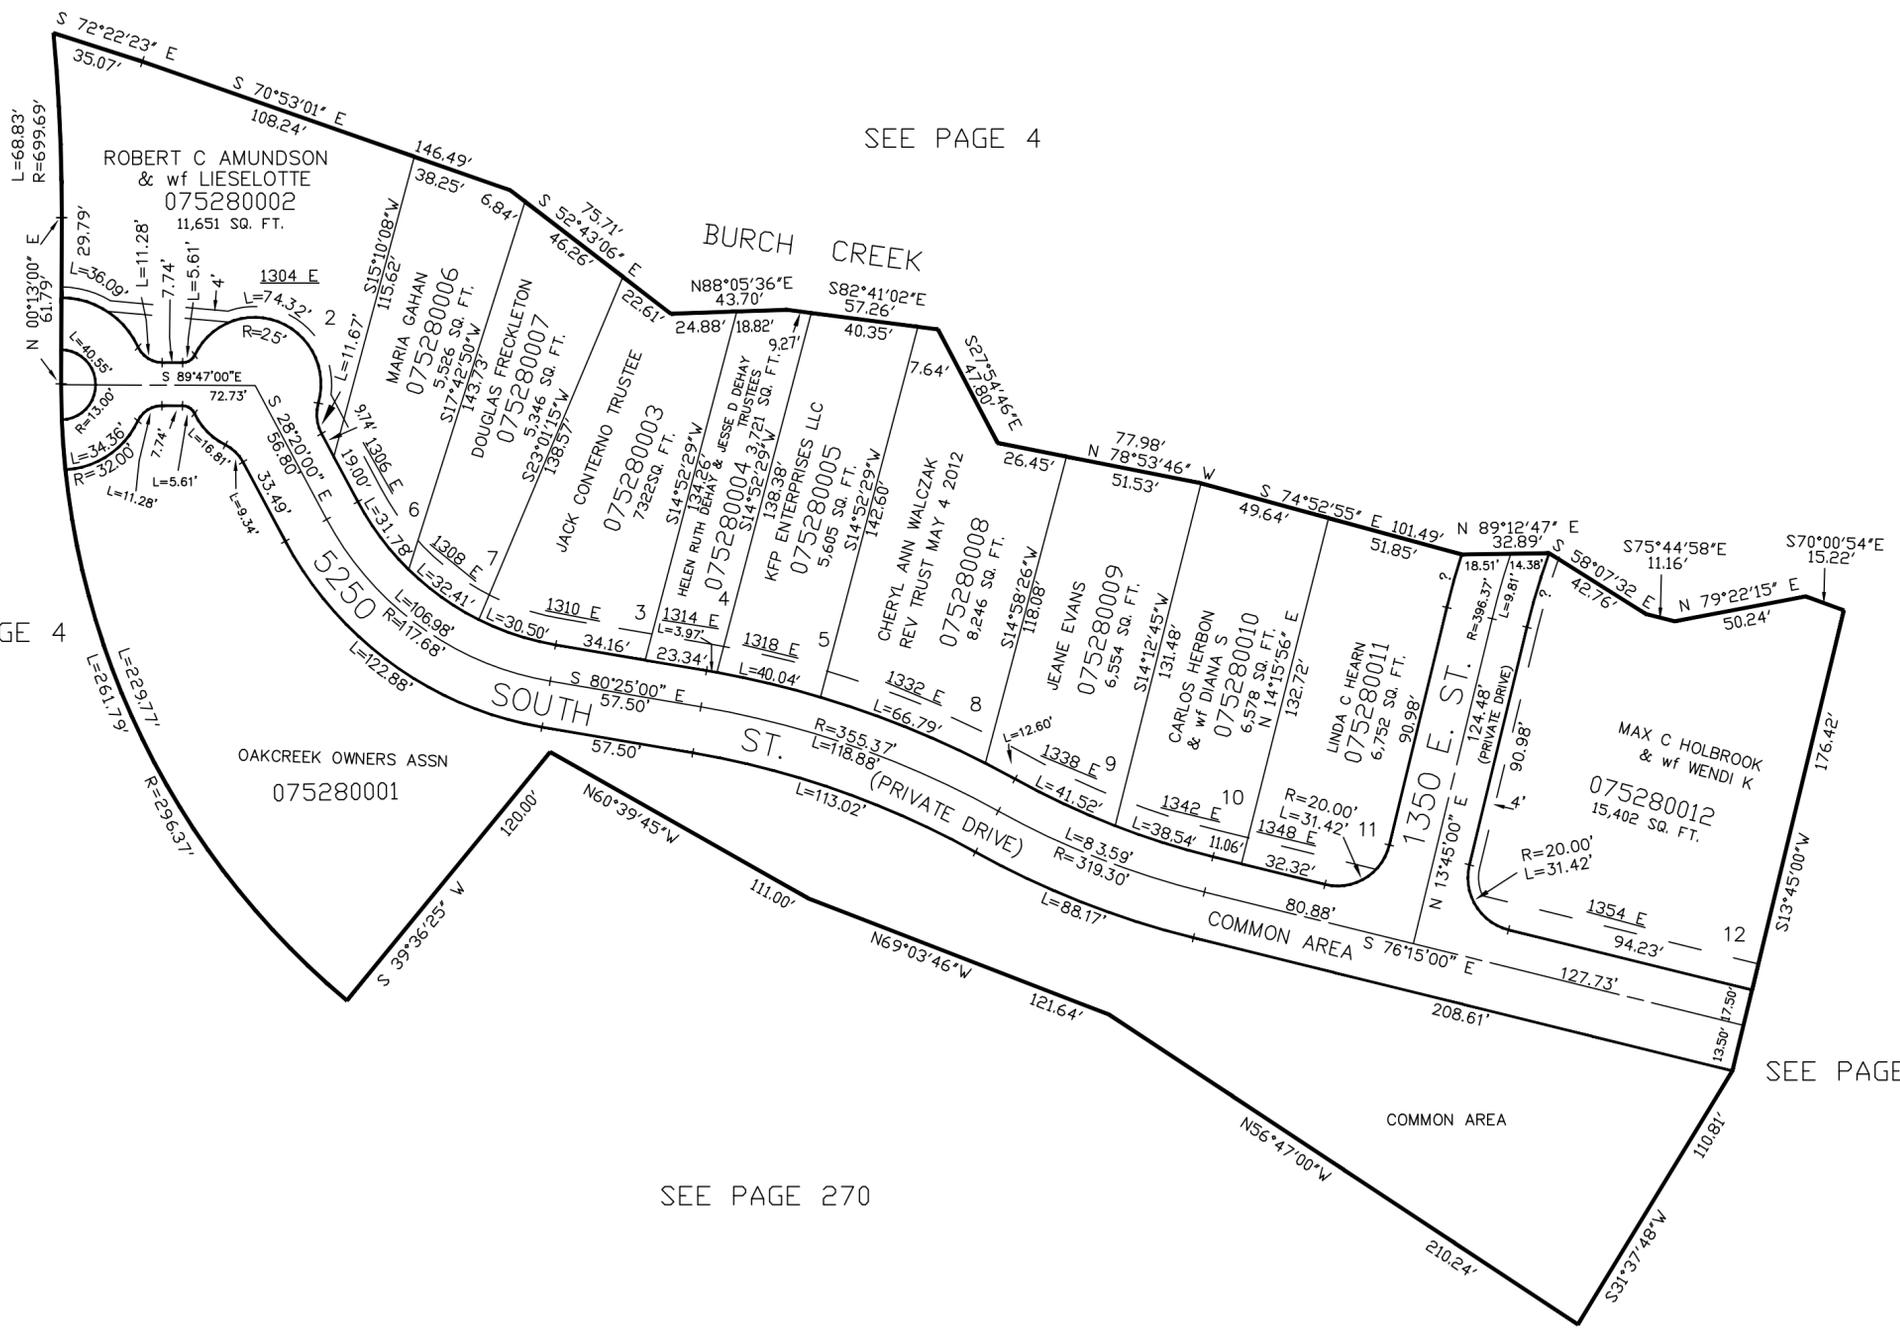

10' UTILITY & DRAINAGE EASEMENTS EACH SIDE OF PROPERTY LINES AS INDICATED BY DASHED LINES EXCEPT AS OTHERWISE SHOWN.

FOR COMPLETE ENG DATA AND SEWER EASEMENT INFORMATION SEE ORIGINAL DEDICATION PLAT IN BOOK 48, PAGE 33 OF RECORDS.