


PART OF THE S.W. 1/4, OF SEC. 15, T.5N., R.1W., S.L.B. & M.
THE GARDENS AT OAK CREEK PHASE 1 PRUD
AN AMENDED SUBDIVISION NO. 2

TAXING UNIT: 27

IN SOUTH OGDEN CITY

SCALE 1" = 50'

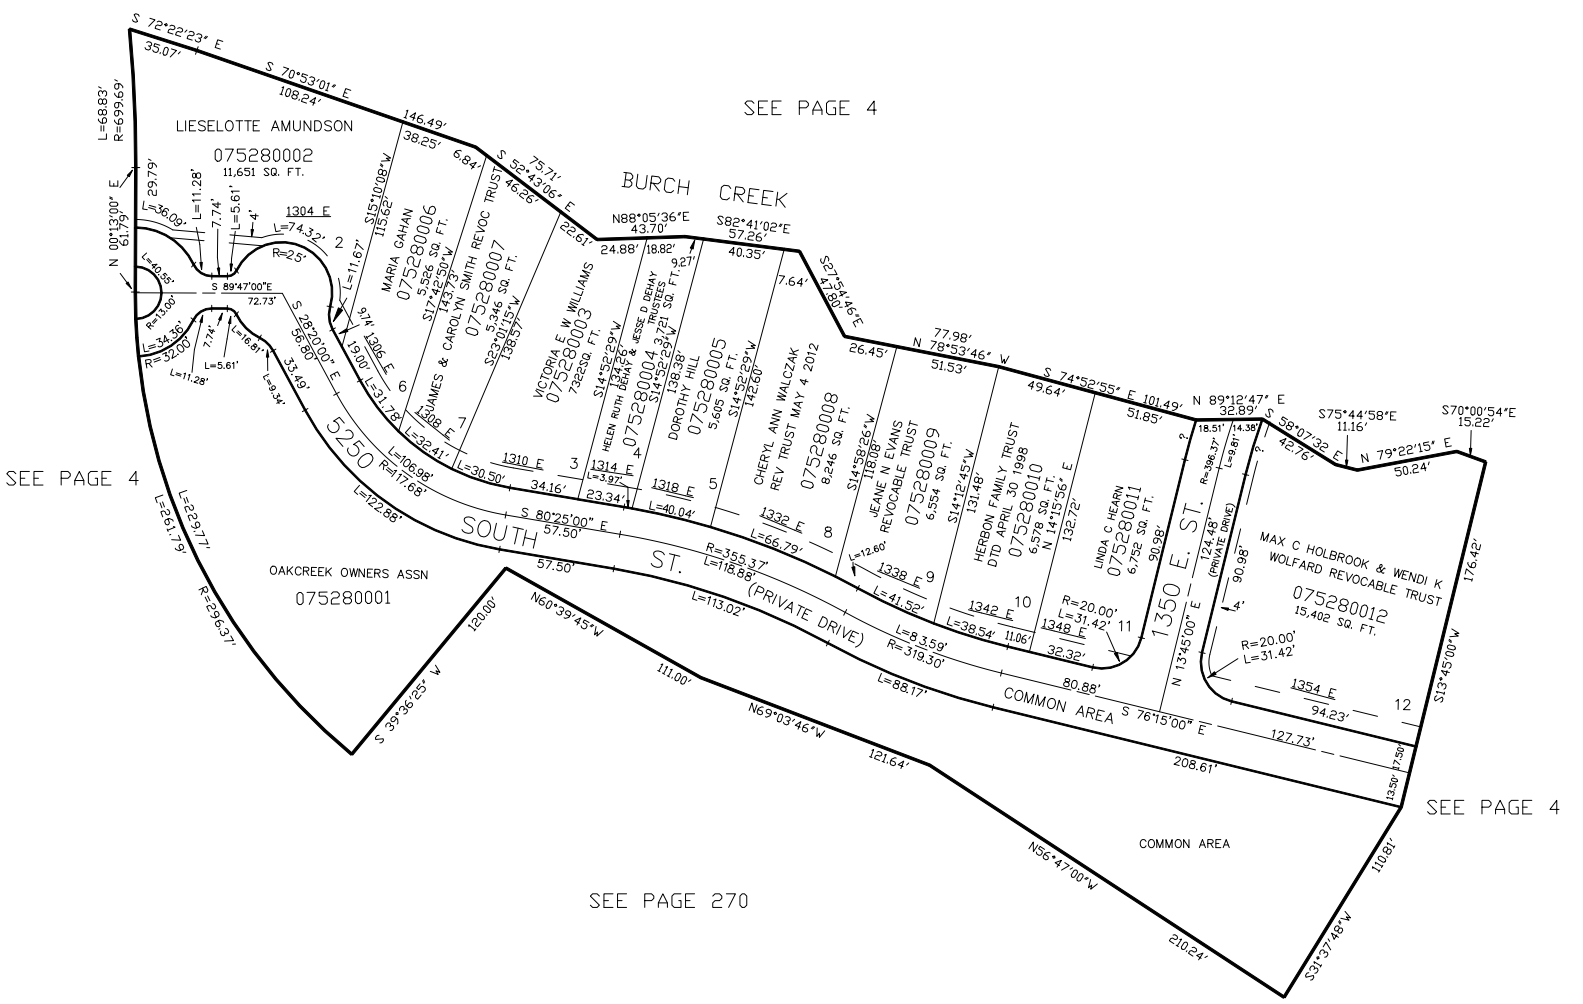

10' UTILITY & DRAINAGE EASEMENTS EACH
SIDE OF PROPERTY LINES AS INDICATED
BY DASHED LINES EXCEPT AS OTHERWISE
SHOWN.

FOR COMPLETE ENG DATA AND
SEWER EASEMENT INFORMATION
SEE ORIGINAL DEDICATION PLAT IN
BOOK 48, PAGE 33 OF RECORDS.

FOR TAX PURPOSES ONLY

VLG 10-98