

PART OF THE SW 1/4, OF SECTION 27, T.5N., R.1W., S.L.B. & M.
KAPPOS ESTATES SUBDIVISION


IN UINTAH TOWN

TAXING UNIT: 55

SCALE 1" = 50'

SEE PAGE 414

1650 EAST ST.*

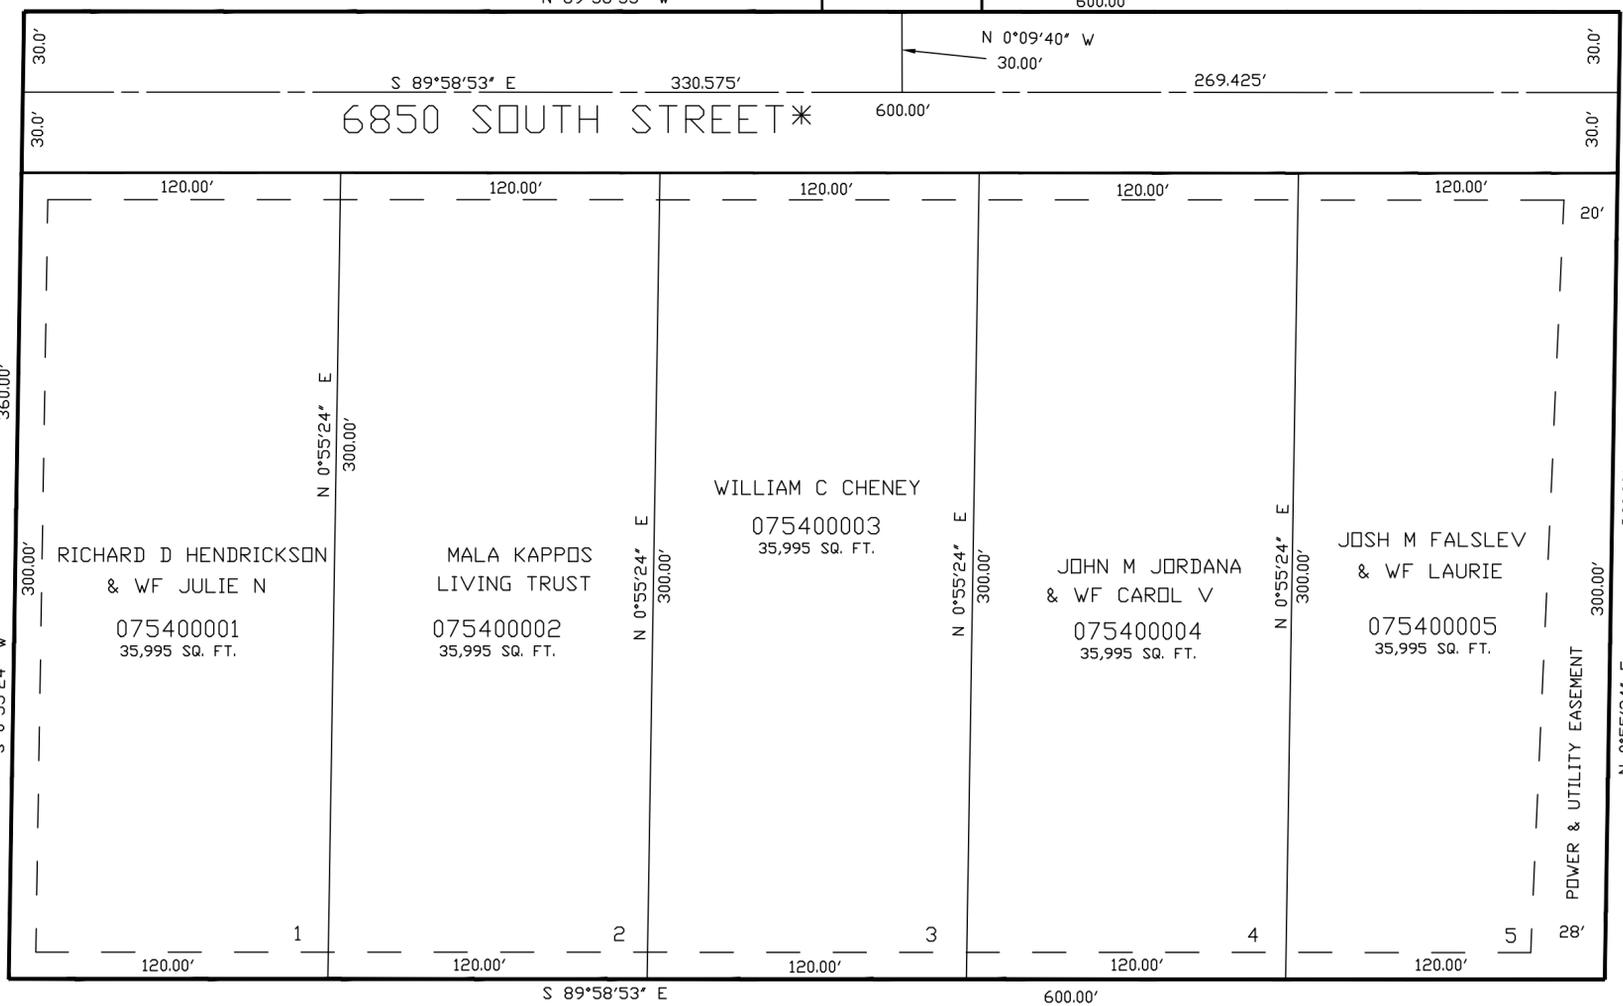

SEE PAGE 107

SEE PAGE 107

SEE PAGE 107

10' UTILITY & DRAINAGE EASEMENTS EACH SIDE OF PROPERTY LINES AS INDICATED BY DASHED LINES EXCEPT AS OTHERWISE SHOWN.

* STREET NAME CHANGED
 ORDINANCE #135-99
 12/22/1999, E#1680959
 BOOK 2050, PAGE 839

FOR COMPLETE ENG DATA SEE ORIGINAL DEDICATION PLAT IN BOOK 49, PAGE 54 OF RECORDS