


PART OF THE E.1/2, OF SECTION 22, T.5N., R.1W., S.L.B. & M.
FASHION POINTE PH. NO. 3

IN SOUTH OGDEN CITY
SCALE 1" = 60'

TAXING UNIT: 75

SEE PAGE 82

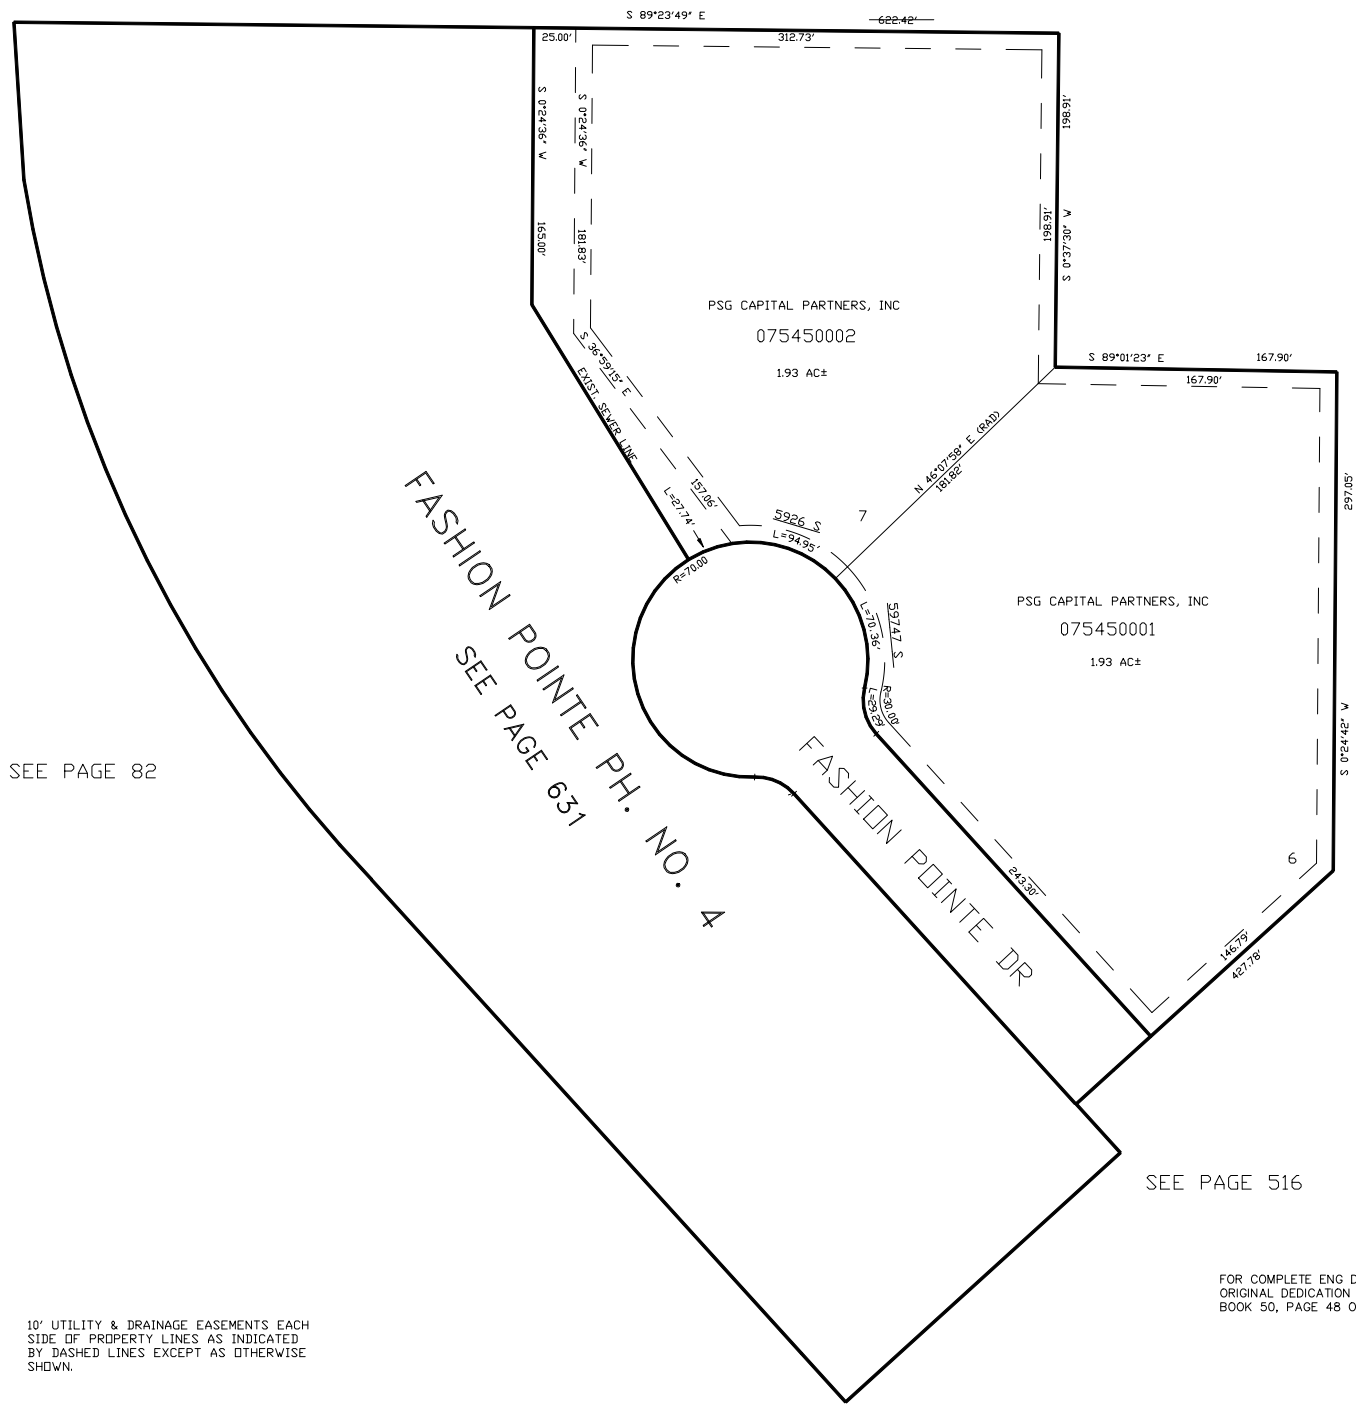

SEE PAGE 82

FASHION POINTE PH. NO. 4
SEE PAGE 831

SEE PAGE 82

SEE PAGE 516

10' UTILITY & DRAINAGE EASEMENTS EACH
SIDE OF PROPERTY LINES AS INDICATED
BY DASHED LINES EXCEPT AS OTHERWISE
SHOWN.

FOR COMPLETE ENG DATA SEE
ORIGINAL DEDICATION PLAT IN
BOOK 50, PAGE 48 OF RECORDS.