


PART OF THE N.W.1/4 OF SECTION 16, T.5N., R.1W., S.L.B. & M.  
BURCH CREEK HEIGHTS PHASE 3, SUBDIVISION

IN SOUTH OGDEN CITY  
SCALE 1" = 50'

TAXING UNIT: 27

SEE PAGE 547

SEE PAGE 16

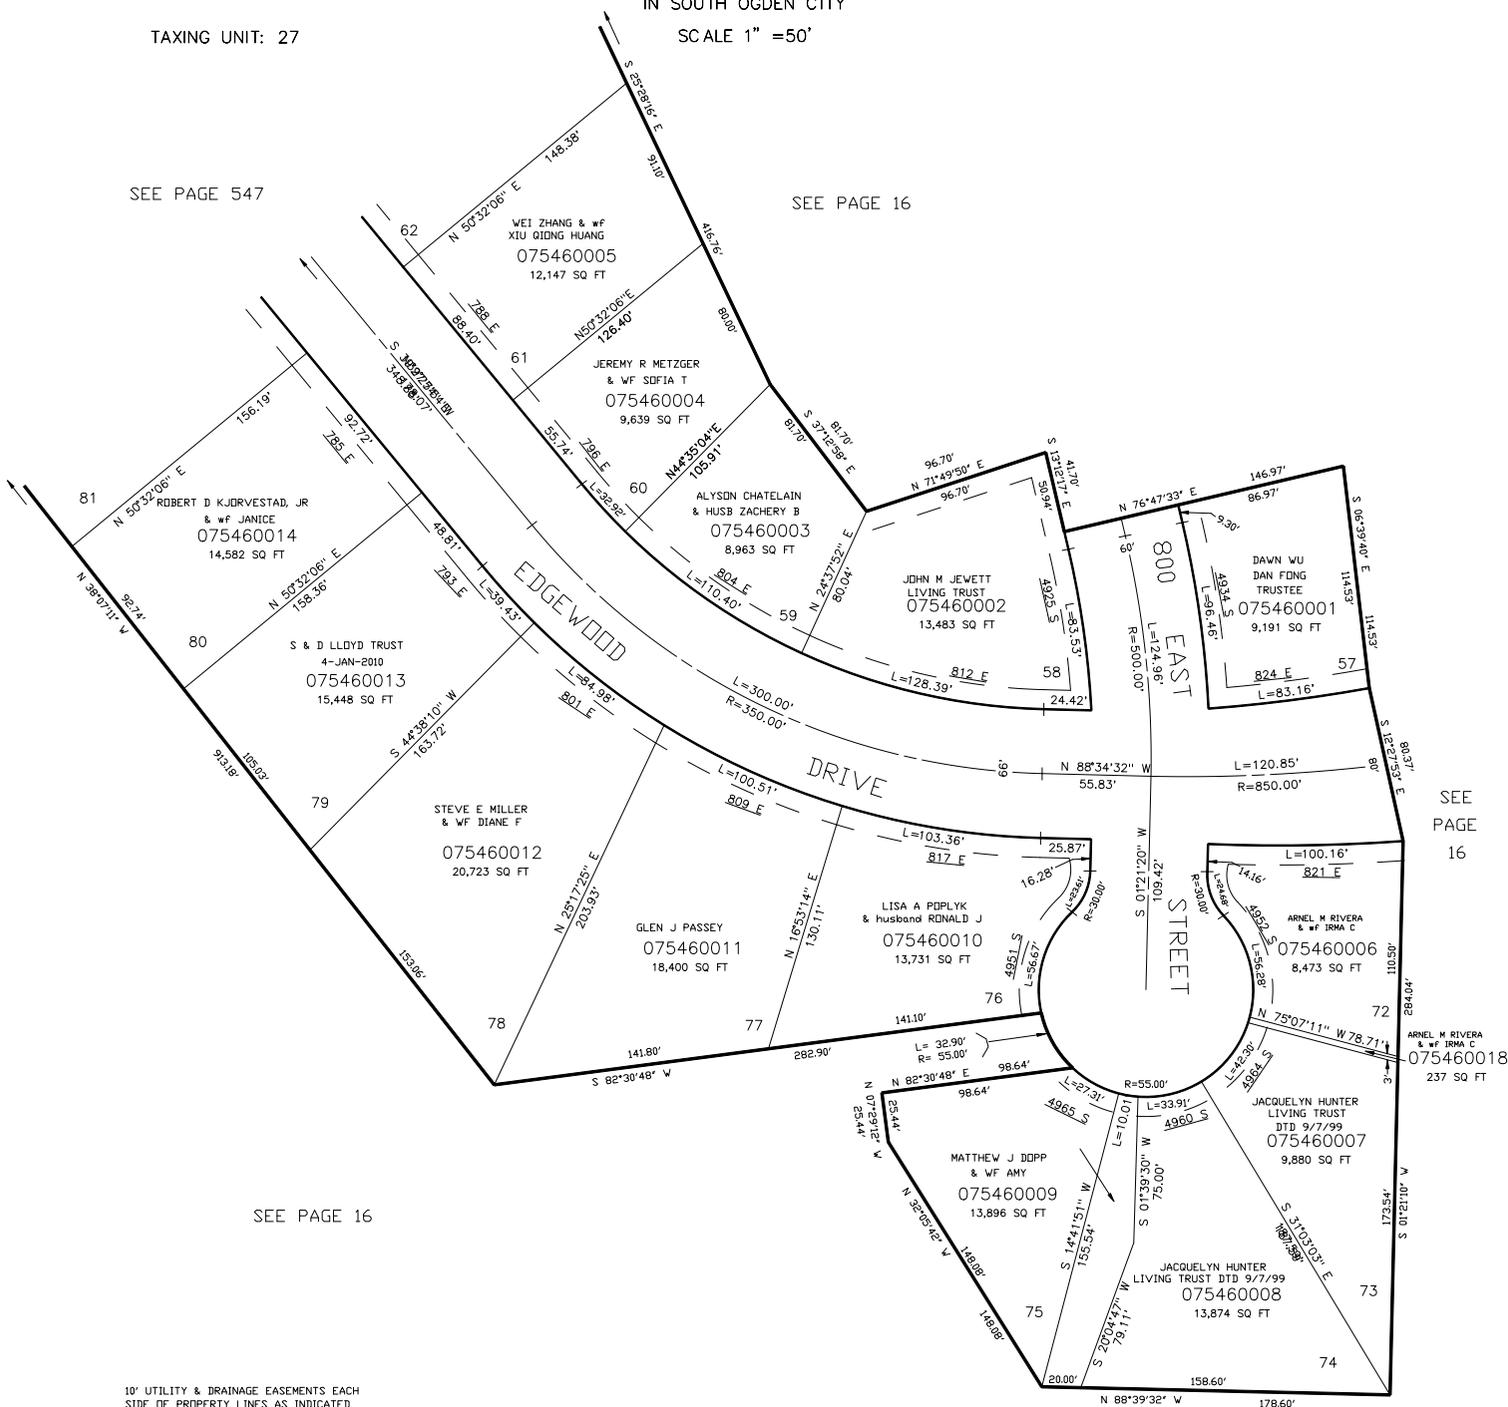

SEE PAGE 16

SEE PAGE 16

10' UTILITY & DRAINAGE EASEMENTS EACH  
SIDE OF PROPERTY LINES AS INDICATED  
BY DASHED LINES EXCEPT AS OTHERWISE  
SHOWN.

FOR COMPLETE ENG DATA SEE  
ORIGINAL DEDICATION PLAT IN  
BOOK 50, PAGE 53 OF RECORDS.