


PART OF THE N.W.1/4 OF SECTION 16, T.5N., R.1W., S.L.B. & M.
BURCH CREEK HEIGHTS PHASE 3, SUBDIVISION

IN SOUTH OGDEN CITY
SCALE 1" = 50'

TAXING UNIT: 27

SEE PAGE 547

SEE PAGE 16

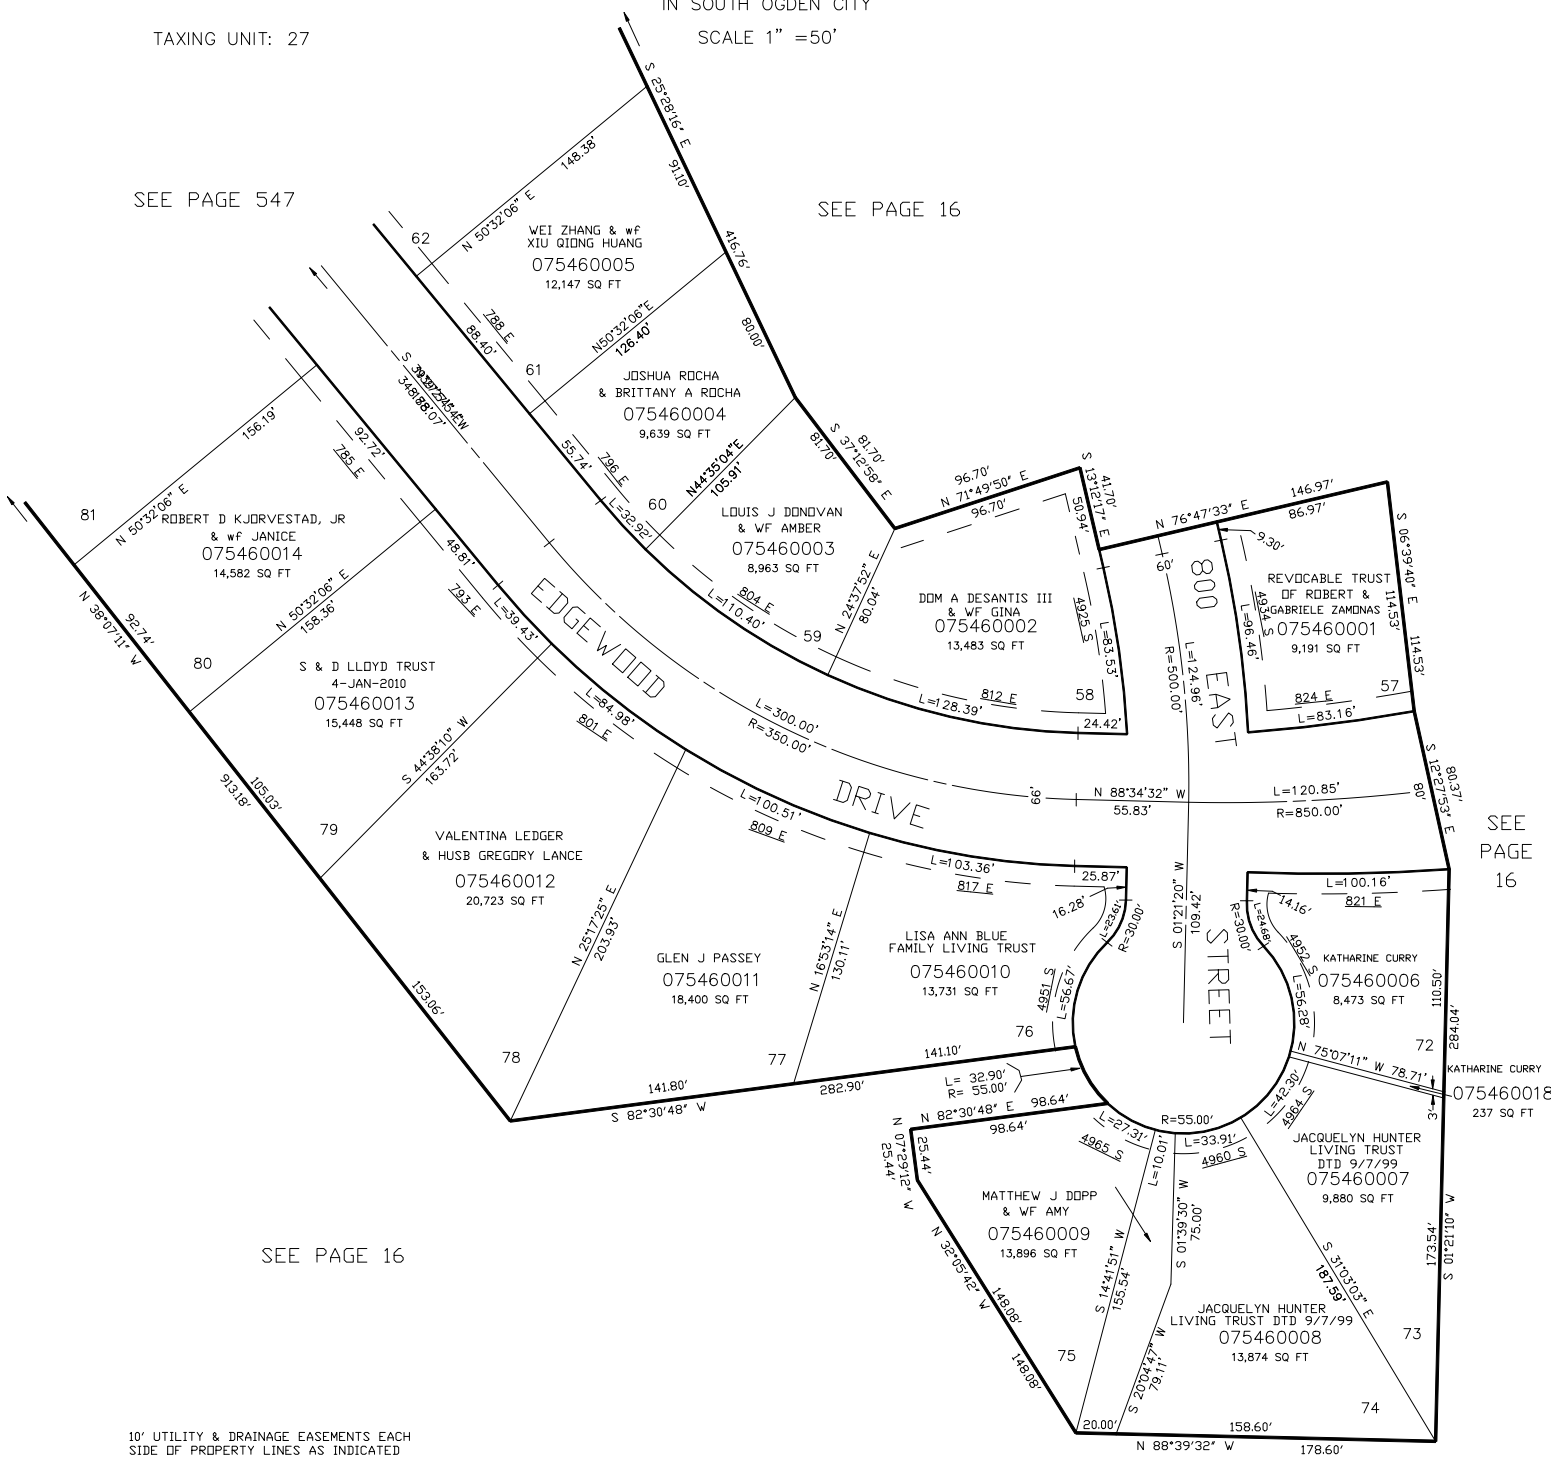

10' UTILITY & DRAINAGE EASEMENTS EACH
SIDE OF PROPERTY LINES AS INDICATED
BY DASHED LINES EXCEPT AS OTHERWISE
SHOWN.

FOR COMPLETE ENG DATA SEE
ORIGINAL DEDICATION PLAT IN
BOOK 50, PAGE 53 OF RECORDS.

FOR TAX PURPOSES ONLY

CRR 10-99