


PART OF THE N.W.1/4 OF SECTION 16, T.5N., R.1W., S.L.B. & M.
BURCH CREEK HEIGHTS PHASE 3, SUBDIVISION

IN SOUTH OGDEN CITY
 SCALE 1" = 50'

TAXING UNIT: 27

SEE PAGE 547

SEE PAGE 16

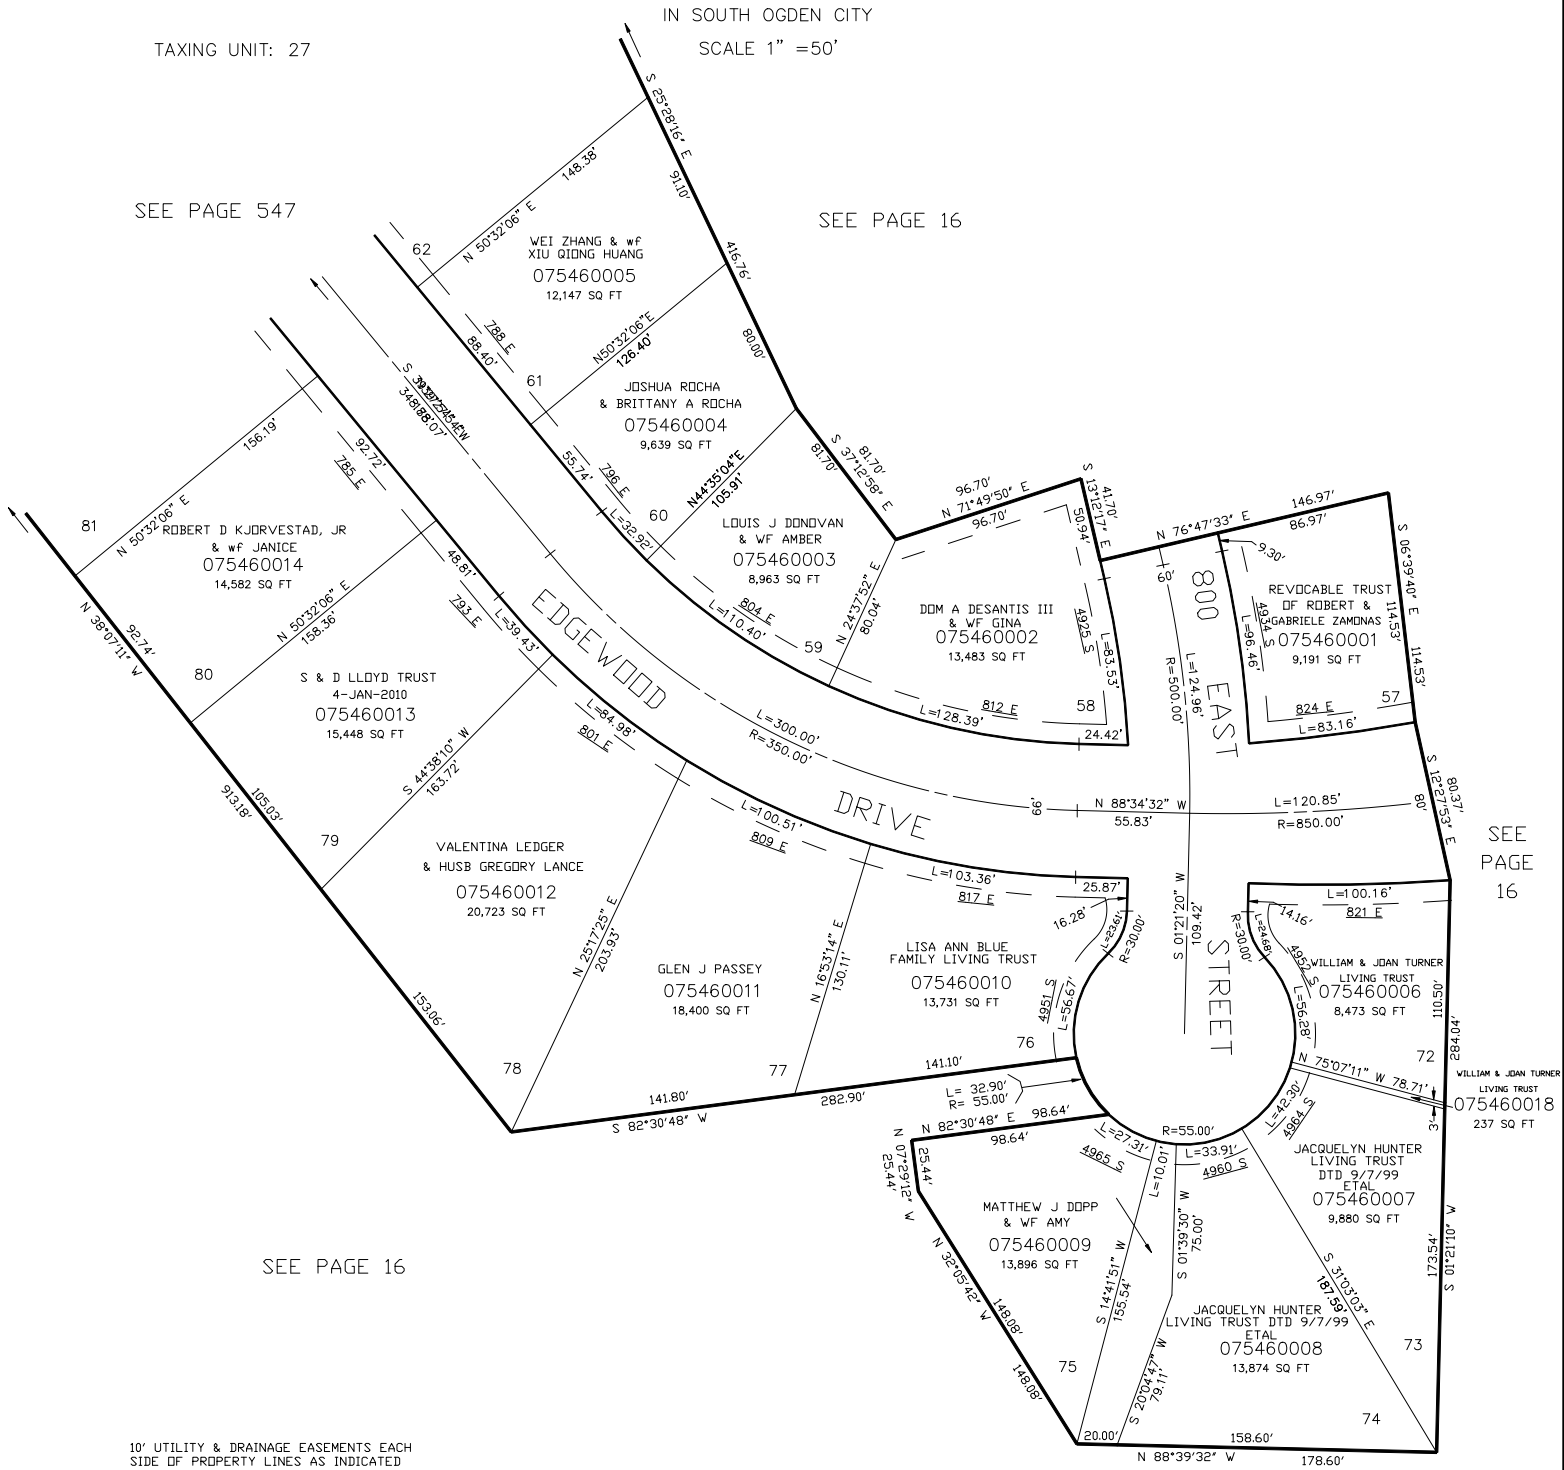

SEE PAGE 16

SEE PAGE 16

10' UTILITY & DRAINAGE EASEMENTS EACH SIDE OF PROPERTY LINES AS INDICATED BY DASHED LINES EXCEPT AS OTHERWISE SHOWN.

FOR COMPLETE ENG DATA SEE ORIGINAL DEDICATION PLAT IN BOOK 50, PAGE 53 OF RECORDS.

FOR TAX PURPOSES ONLY

CRR 10-99