


PART OF THE N.W. 1/4, OF SECTION 16, T.5N., R.1W., S.L.B. & M.
BURCH CREEK HEIGHTS PHASE 3 SUBDIVISION

IN SOUTH OGDEN CITY

TAXING UNIT: 27

SCALE 1" = 50'

SEE PAGE 16

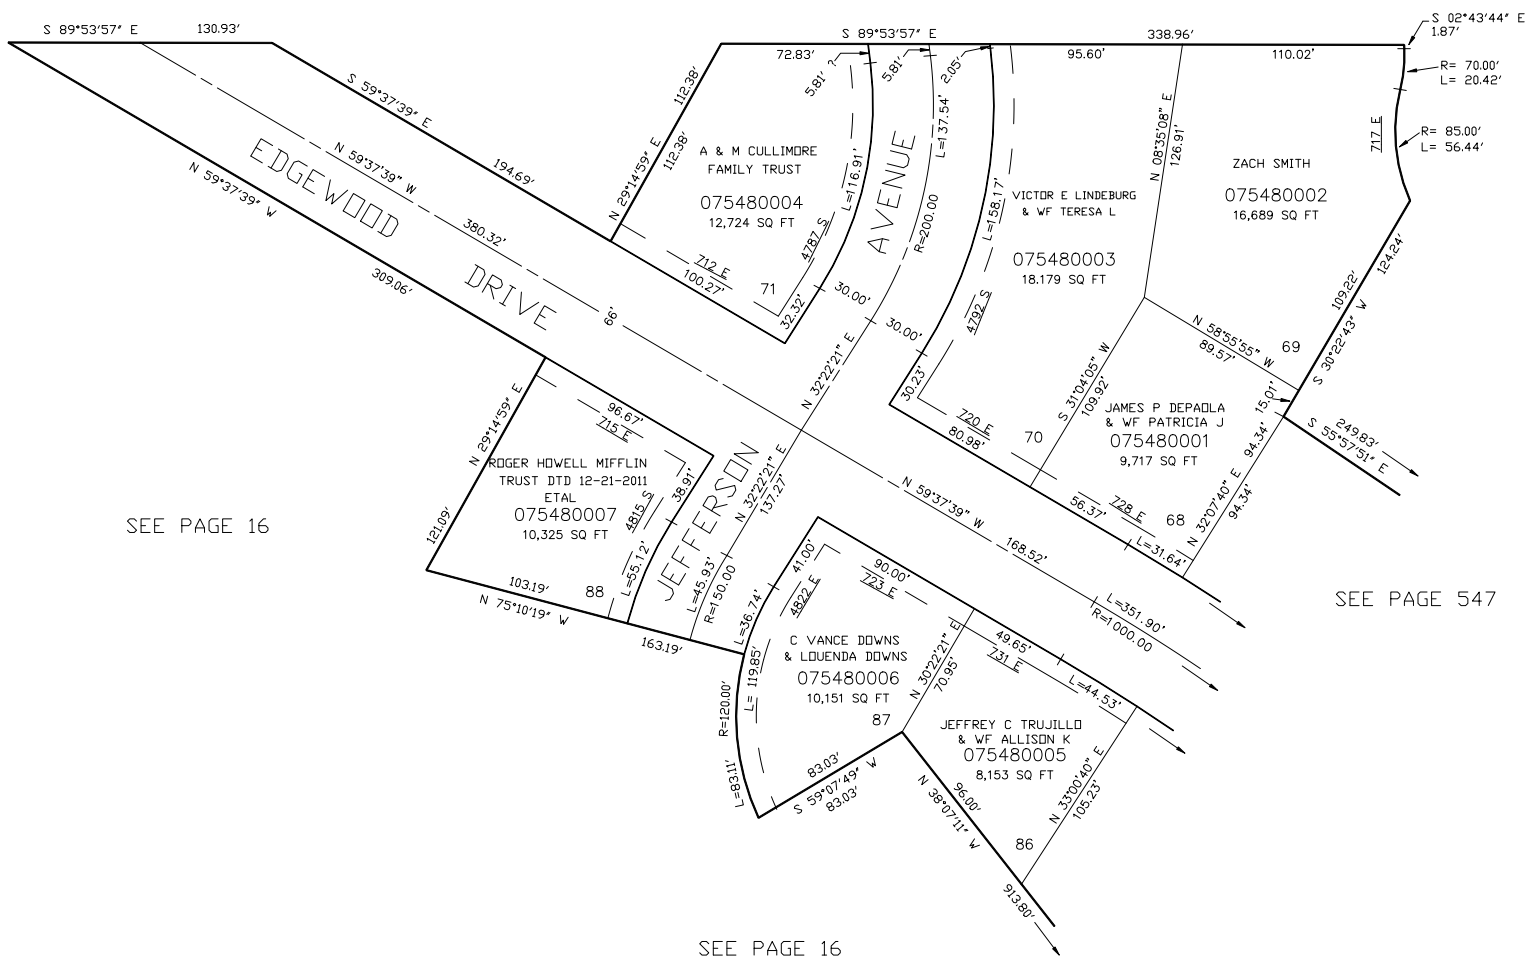

SEE PAGE 16

SEE PAGE 547

SEE PAGE 16

10' UTILITY & DRAINAGE EASEMENTS EACH
 SIDE OF PROPERTY LINES AS INDICATED
 BY DASHED LINES EXCEPT AS OTHERWISE
 SHOWN.

FOR COMPLETE ENG DATA SEE
 ORIGINAL DEDICATION PLAT IN
 BOOK 50, PAGE 53 OF RECORDS.