

TERRACE SQUARE A PRUD

IN WASHINGTON TERRACE CITY


TAXING UNIT: 24 & 255

SCALE 1" = 50'

SEE PAGE 52

SEE PAGE 117

SEE PAGE 52

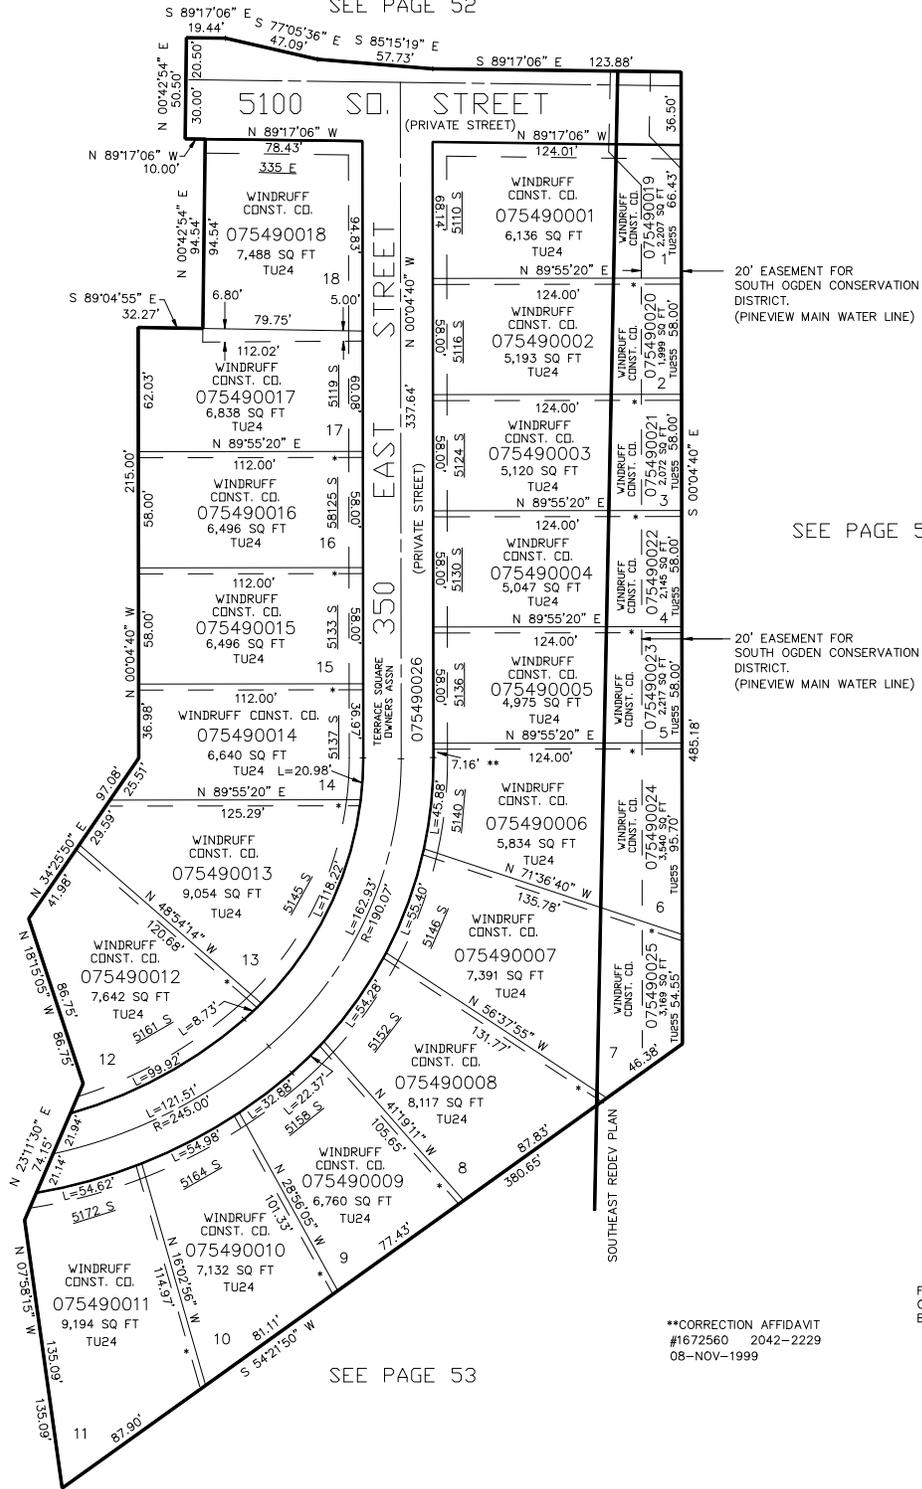

NOTE: FOR INDIVIDUAL LOT BUILDING ENVELOPES SEE DEDICATION PLAT.

* 3' PRIVATE EASEMENT FOR THE ADJOINING LTD.

7' UTILITY & DRAINAGE EASEMENTS EACH SIDE OF PROPERTY LINES AS INDICATED BY DASHED LINES EXCEPT AS OTHERWISE SHOWN.

**CORRECTION AFFIDAVIT #1672560 2042-2229 08-NOV-1999

FOR COMPLETE ENG DATA SEE ORIGINAL DEDICATION PLAT IN BOOK 50, PAGE 82 OF RECORDS.

SEE PAGE 53