


PART OF THE S.E.1/4, OF SECTION 17 & N.E 1/4, OF SECTION 20, T.5N., R.1W., S.L.B. & M.  
**RIDGELINE SUBDIVISION PHASE 13**

WASHINGTON TERRACE CITY

TAXING UNIT: 24, 393

SCALE 1" = 40'

SEE PAGE 236

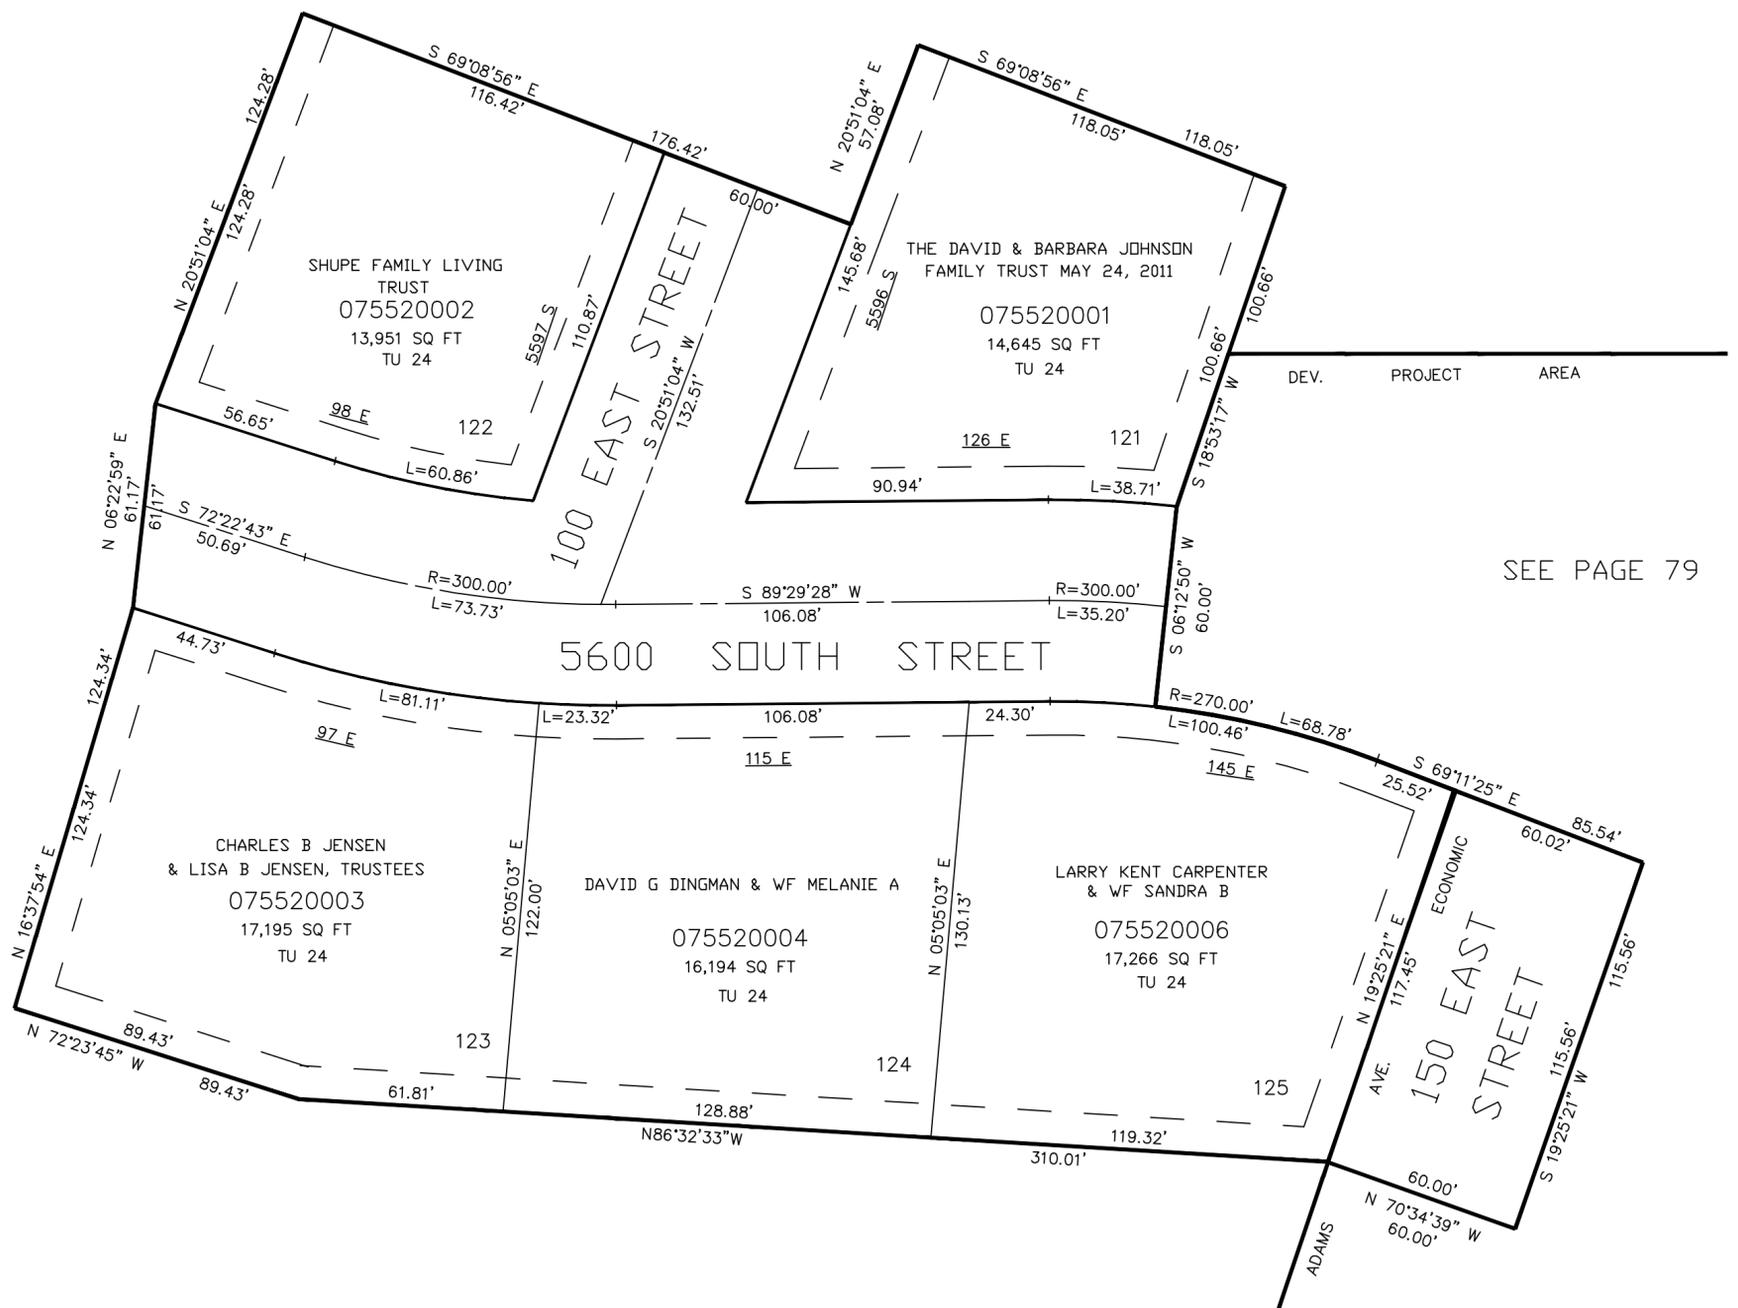

SEE PAGE 79

SEE PAGE 79

SEE PAGE 79

10' UTILITY & DRAINAGE EASEMENTS EACH SIDE OF PROPERTY LINES AS INDICATED BY DASHED LINES EXCEPT AS OTHERWISE SHOWN.

FOR COMPLETE ENG DATA SEE ORIGINAL DEDICATION PLAT IN BOOK 51, PAGE 11 OF RECORDS.