

PART OF THE E.1/2, OF SECTION 15, T.5N., R.1W., S.L.B. & M.  
**WHISPERING OAKS PHASE 11**

IN OGDEN CITY  
SCALE 1" = 30'

TAXING UNIT: 25


SEE PAGE 208

SEE PAGE 208

SEE PAGE 317

SEE PAGE 172

SEE PAGE 292

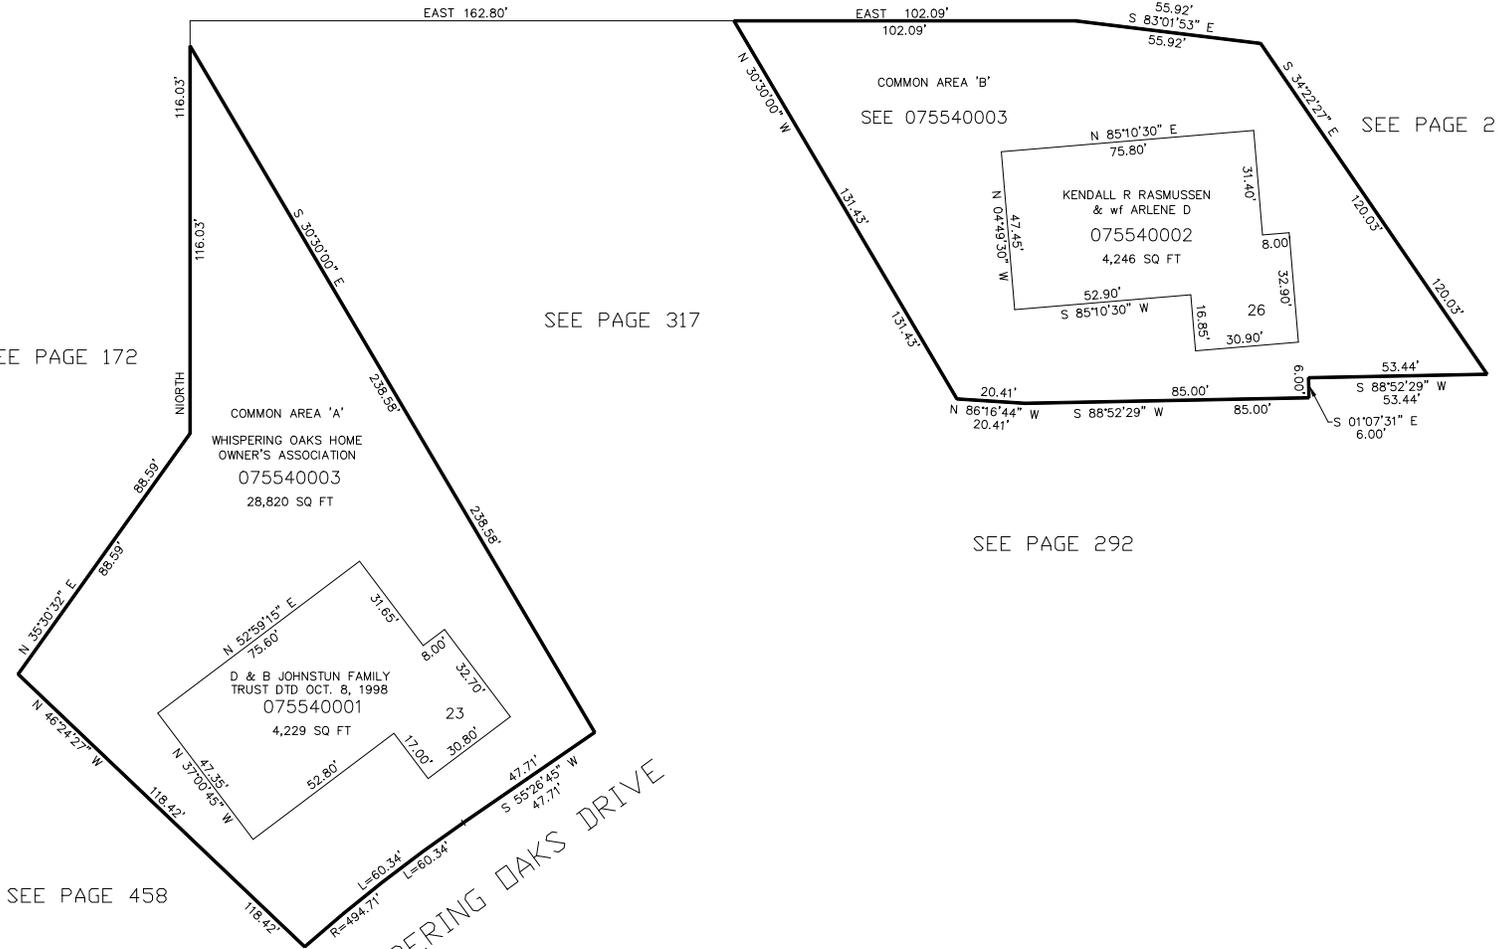

SEE PAGE 458

SEE PAGE 12

FOR COMPLETE ENG DATA SEE ORIGINAL DEDICATION PLAT IN BOOK 51, PAGE 25 OF RECORDS.

10' UTILITY & DRAINAGE EASEMENTS EACH SIDE OF PROPERTY LINES AS INDICATED BY DASHED LINES EXCEPT AS OTHERWISE SHOWN.