

PART OF THE E.1/2, OF SECTION 15, T.5N., R.1W., S.L.B. & M.
WHISPERING OAKS PHASE 11

IN OGDEN CITY
SCALE 1" = 30'

TAXING UNIT: 25


SEE PAGE 208

SEE PAGE 172

SEE PAGE 317

SEE PAGE 208

SEE PAGE 292

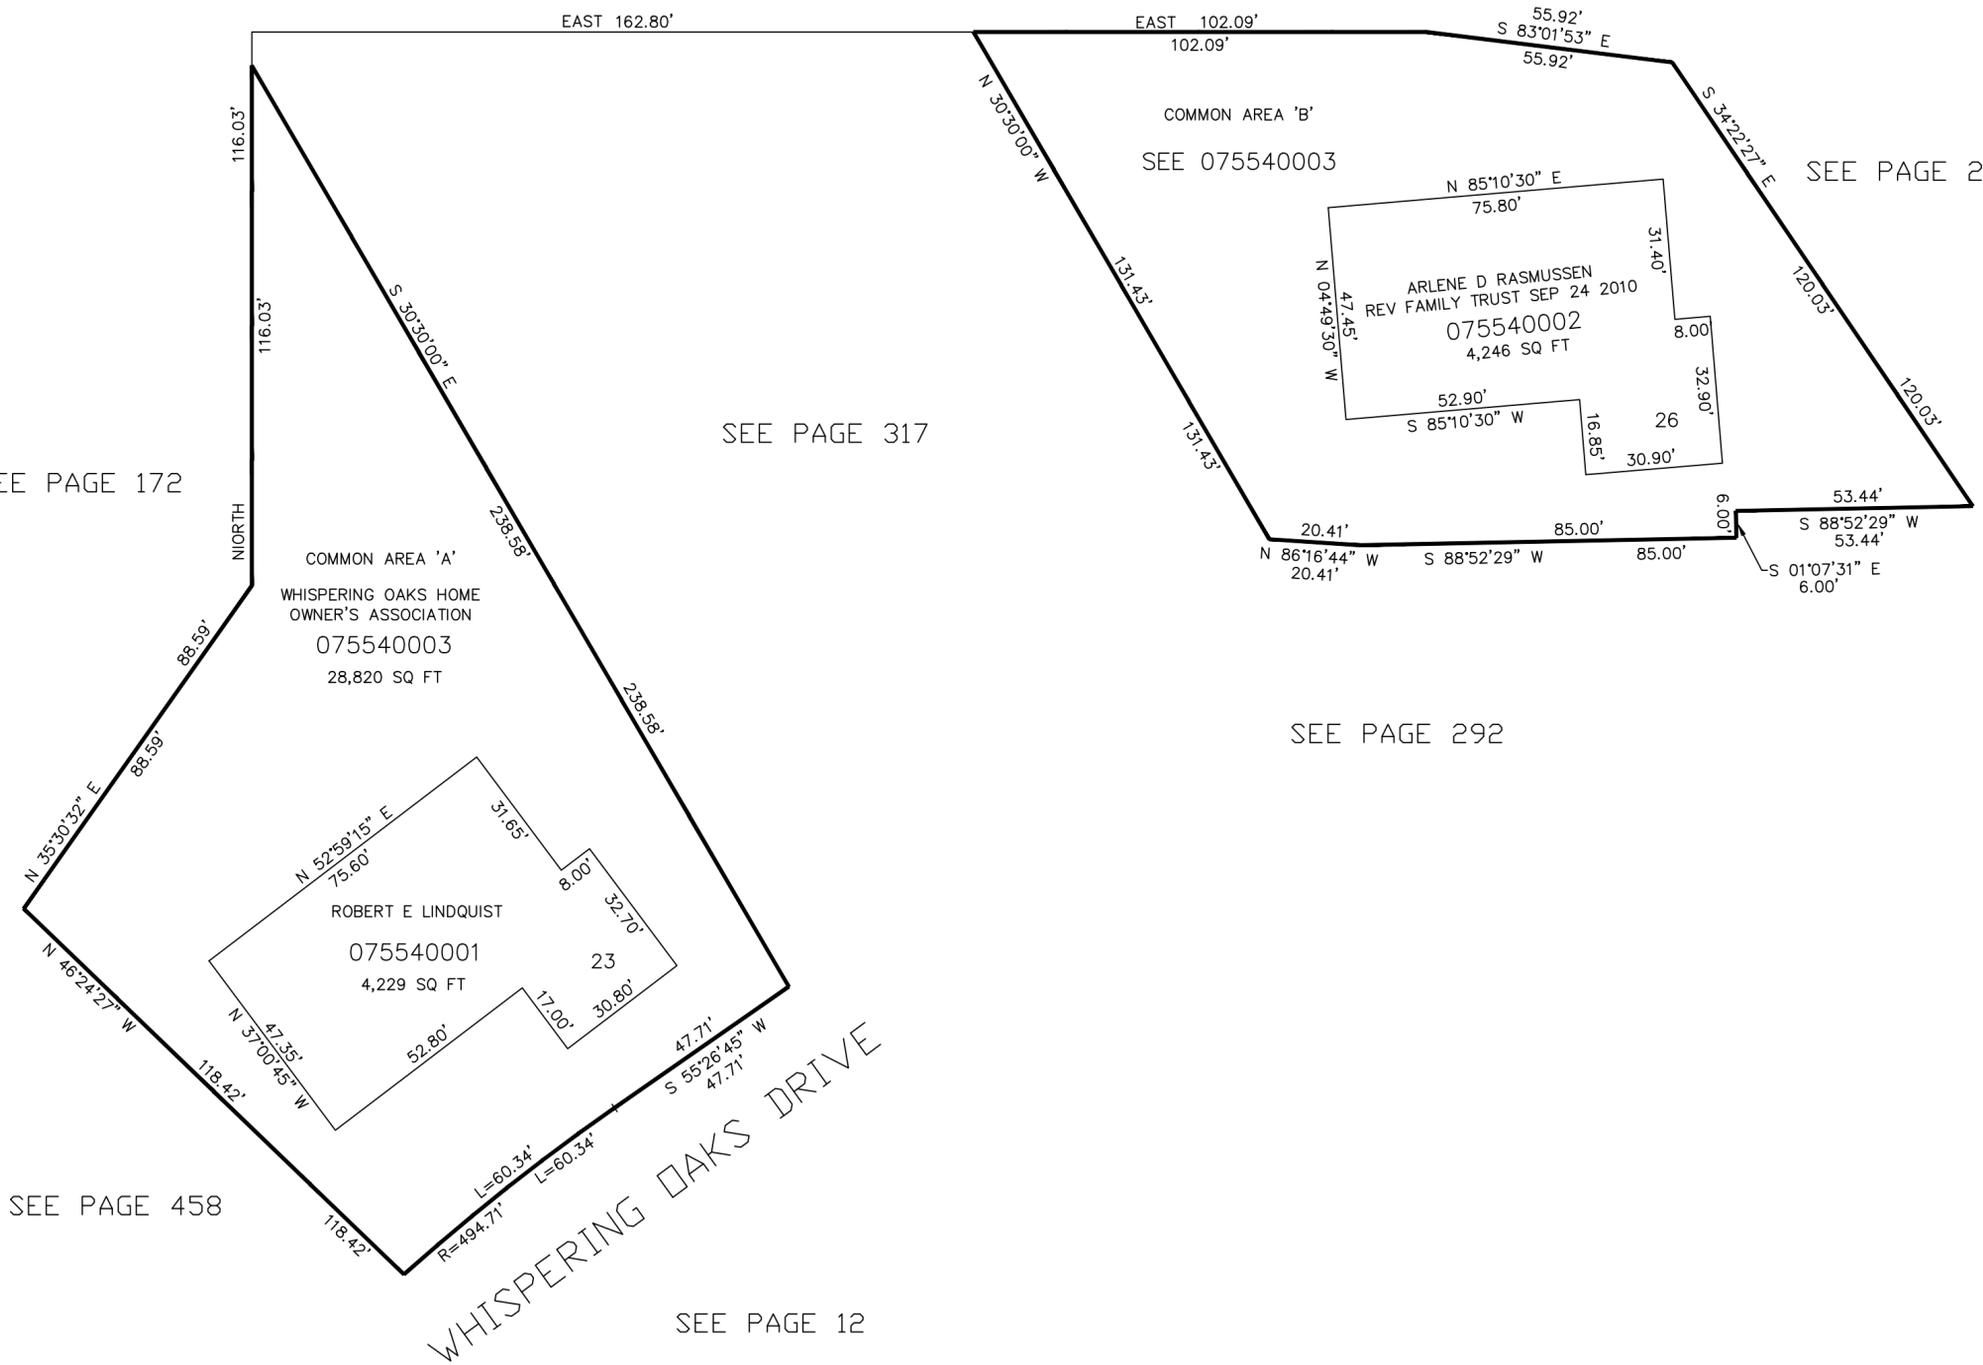

SEE PAGE 458

SEE PAGE 12

10' UTILITY & DRAINAGE EASEMENTS EACH
SIDE OF PROPERTY LINES AS INDICATED
BY DASHED LINES EXCEPT AS OTHERWISE
SHOWN.

FOR COMPLETE ENG DATA SEE
ORIGINAL DEDICATION PLAT IN
BOOK 51, PAGE 25 OF RECORDS.