

PART OF THE W.1/2, OF SECTION 22, T.5N., R.1W., S.L.B. & M.

555

GRANITE POINTE PHASE 1


IN SOUTH OGDEN CITY

TAXING UNIT: 27

SCALE 1" = 100'

SEE PAGE 85

SEE PAGE 598

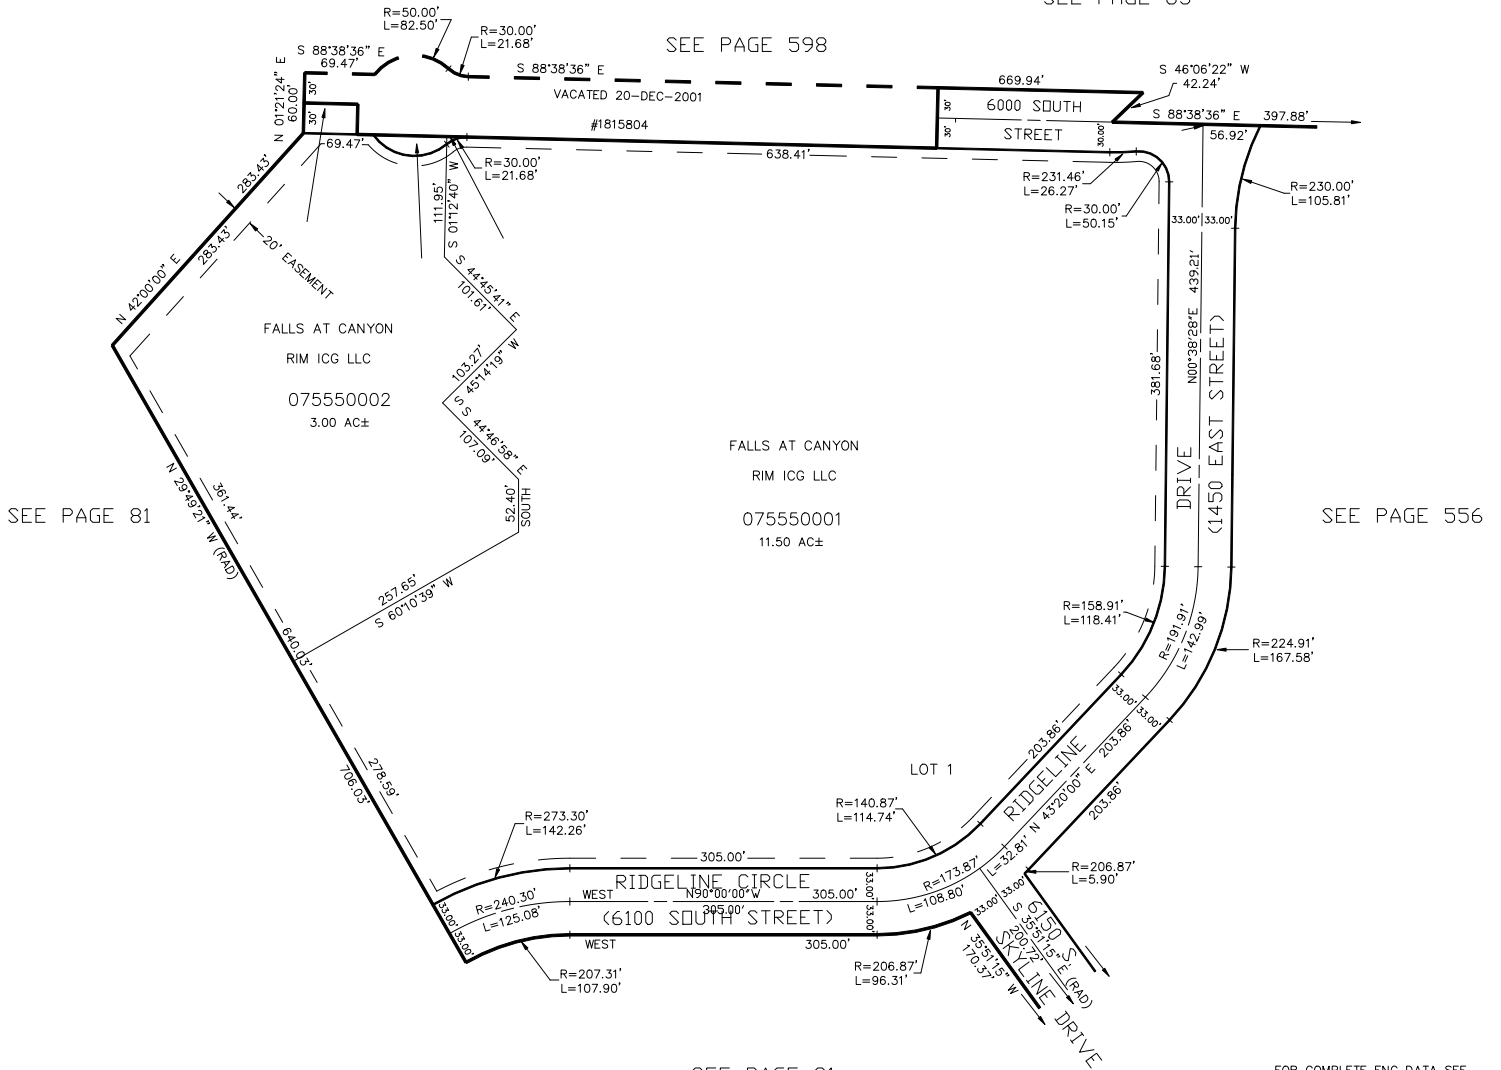

SEE PAGE 81

SEE PAGE 556

SEE PAGE 81

FOR COMPLETE ENG DATA SEE
ORIGINAL DEDICATION PLAT IN
BOOK 51, PAGE 35 OF RECORDS.

10' UTILITY & DRAINAGE EASEMENTS EACH
SIDE OF PROPERTY LINES AS INDICATED
BY DASHED LINES EXCEPT AS OTHERWISE
SHOWN.

FOR TAX PURPOSES ONLY

CRR 01-00