


PART OF THE W.1/2, OF SECTION 22, T.5N., R.1W., S.L.B. & M.  
**GRANITE POINTE PHASE 1**

IN SOUTH OGDEN CITY

SCALE 1" = 100'

SEE PAGE 506

TAXING UNIT: 27

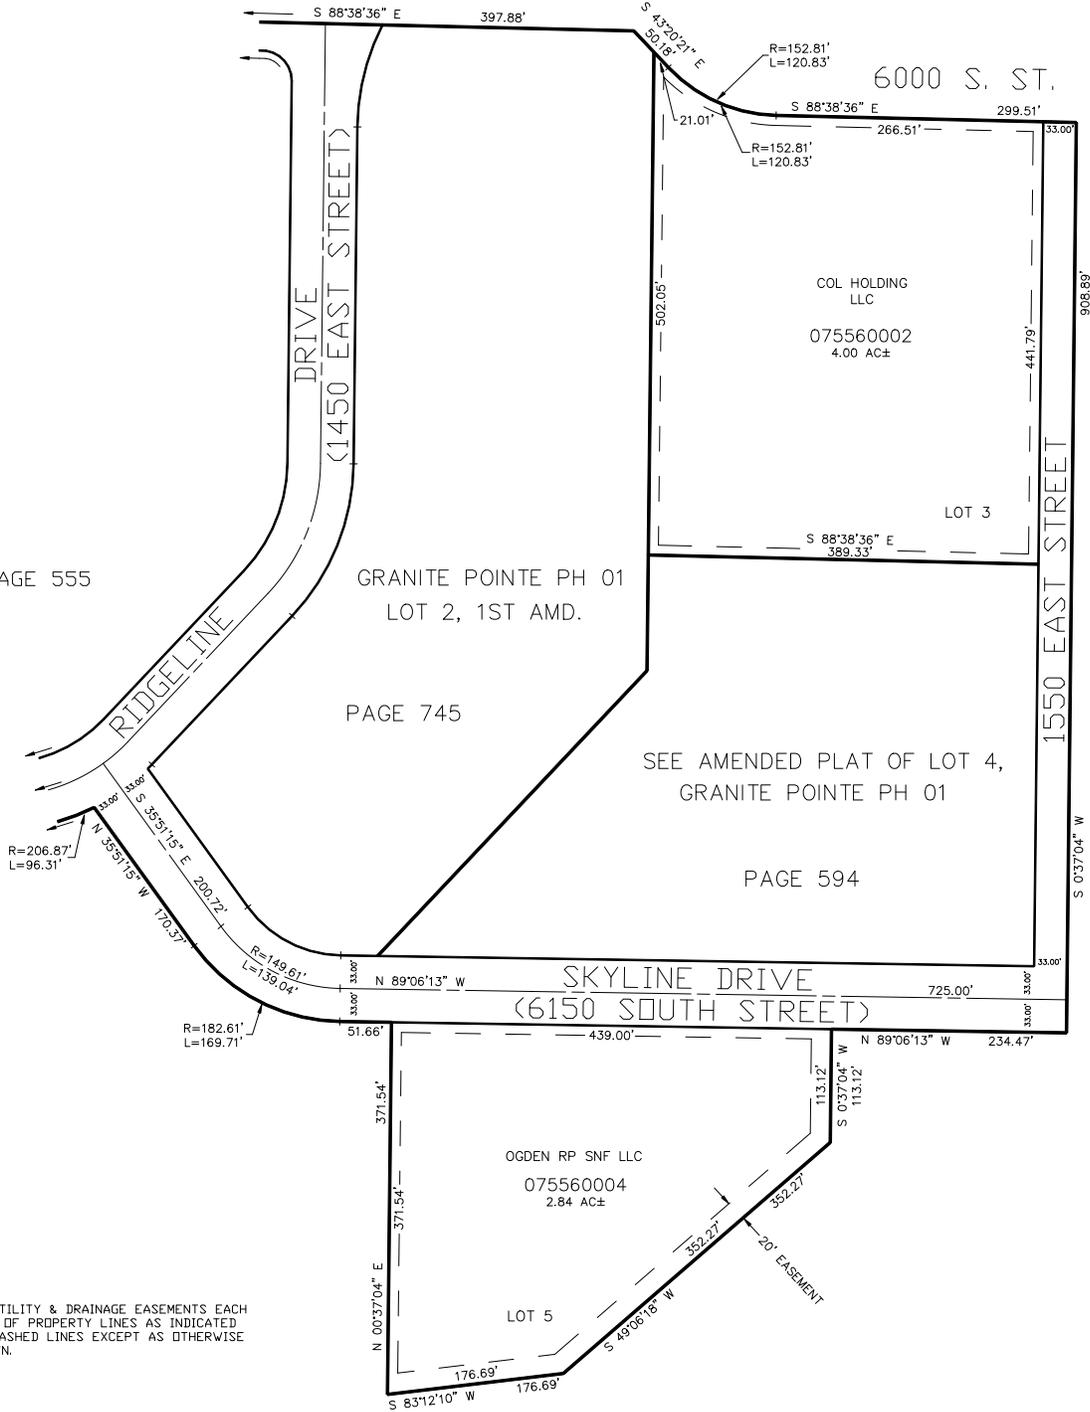

SEE PAGE 555

GRANITE POINTE PH 01  
LOT 2, 1ST AMD.

PAGE 745

SEE AMENDED PLAT OF LOT 4,  
GRANITE POINTE PH 01

PAGE 594

SEE PAGE 81

10' UTILITY & DRAINAGE EASEMENTS EACH  
SIDE OF PROPERTY LINES AS INDICATED  
BY DASHED LINES EXCEPT AS OTHERWISE  
SHOWN.

FOR COMPLETE ENG DATA SEE  
ORIGINAL DEDICATION PLAT IN  
BOOK 51, PAGE 35 OF RECORDS.

SEE PAGE 81