


PART OF THE NW.1/4, OF SECTION 15, T.5N., R.1W., S.L.B. & M.
STONE MOUNTAIN ESTATES SUBDIVISION PH. 4

IN OGDEN CITY

TAXING UNIT: 25

SCALE 1" = 30'

SEE PAGE 2

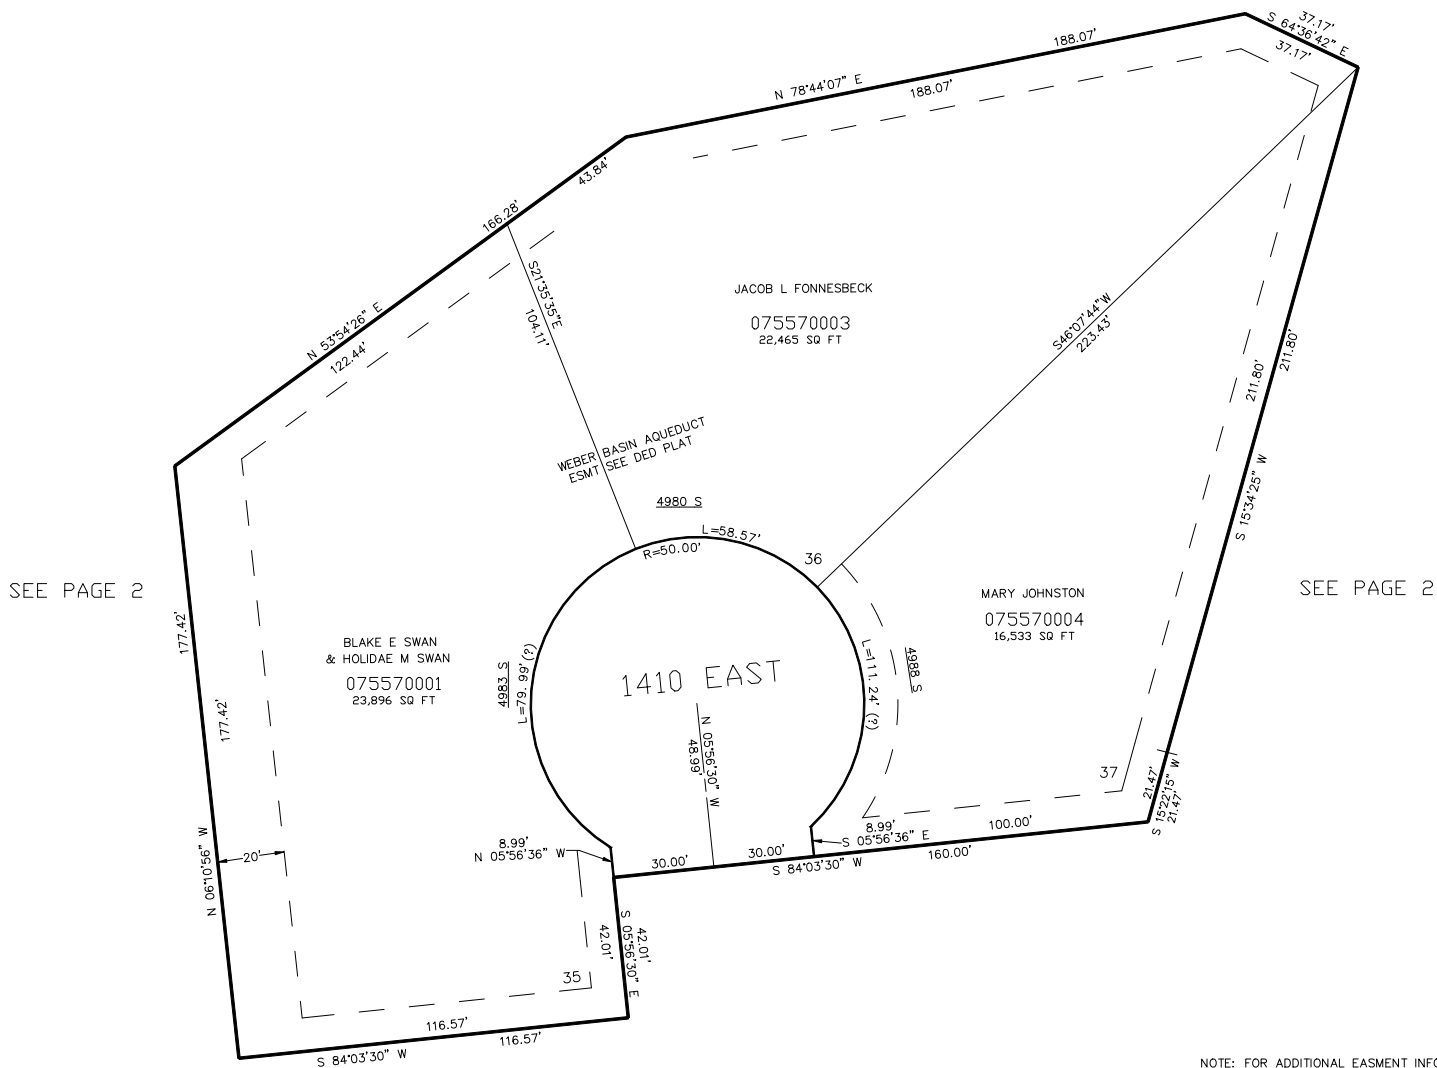

SEE PAGE 2

SEE PAGE 2

NOTE: FOR ADDITIONAL EASEMENT INFORMATION
 SEE DEDICATION PLAT

FOR COMPLETE ENG DATA SEE
 ORIGINAL DEDICATION PLAT IN
 BOOK 51, PAGE 43 OF RECORDS.

10' UTILITY & DRAINAGE EASEMENTS EACH
 SIDE OF PROPERTY LINES AS INDICATED
 BY DASHED LINES EXCEPT AS OTHERWISE
 SHOWN.

SEE PAGE 2

FOR TAX PURPOSES ONLY

JAR 2-00