

PART OF THE N.1/2, OF SECTION 15, T.5N., R.1W., S.L.B. & M.
THE POINTE AT STONE MOUNTAIN PH. 3

IN OGDEN CITY
SCALE 1" = 60'

TAXING UNIT: 25


SEE PAGE 12

SEE PAGE 12

POINTE AT STONE
MOUNTAIN PH 3
AMD LOTS 29-32
SEE PG. 654

THE POINTE AT STONE
MOUNTAIN PHASE 3B
SEE PAGE 678

SEE PAGE 560

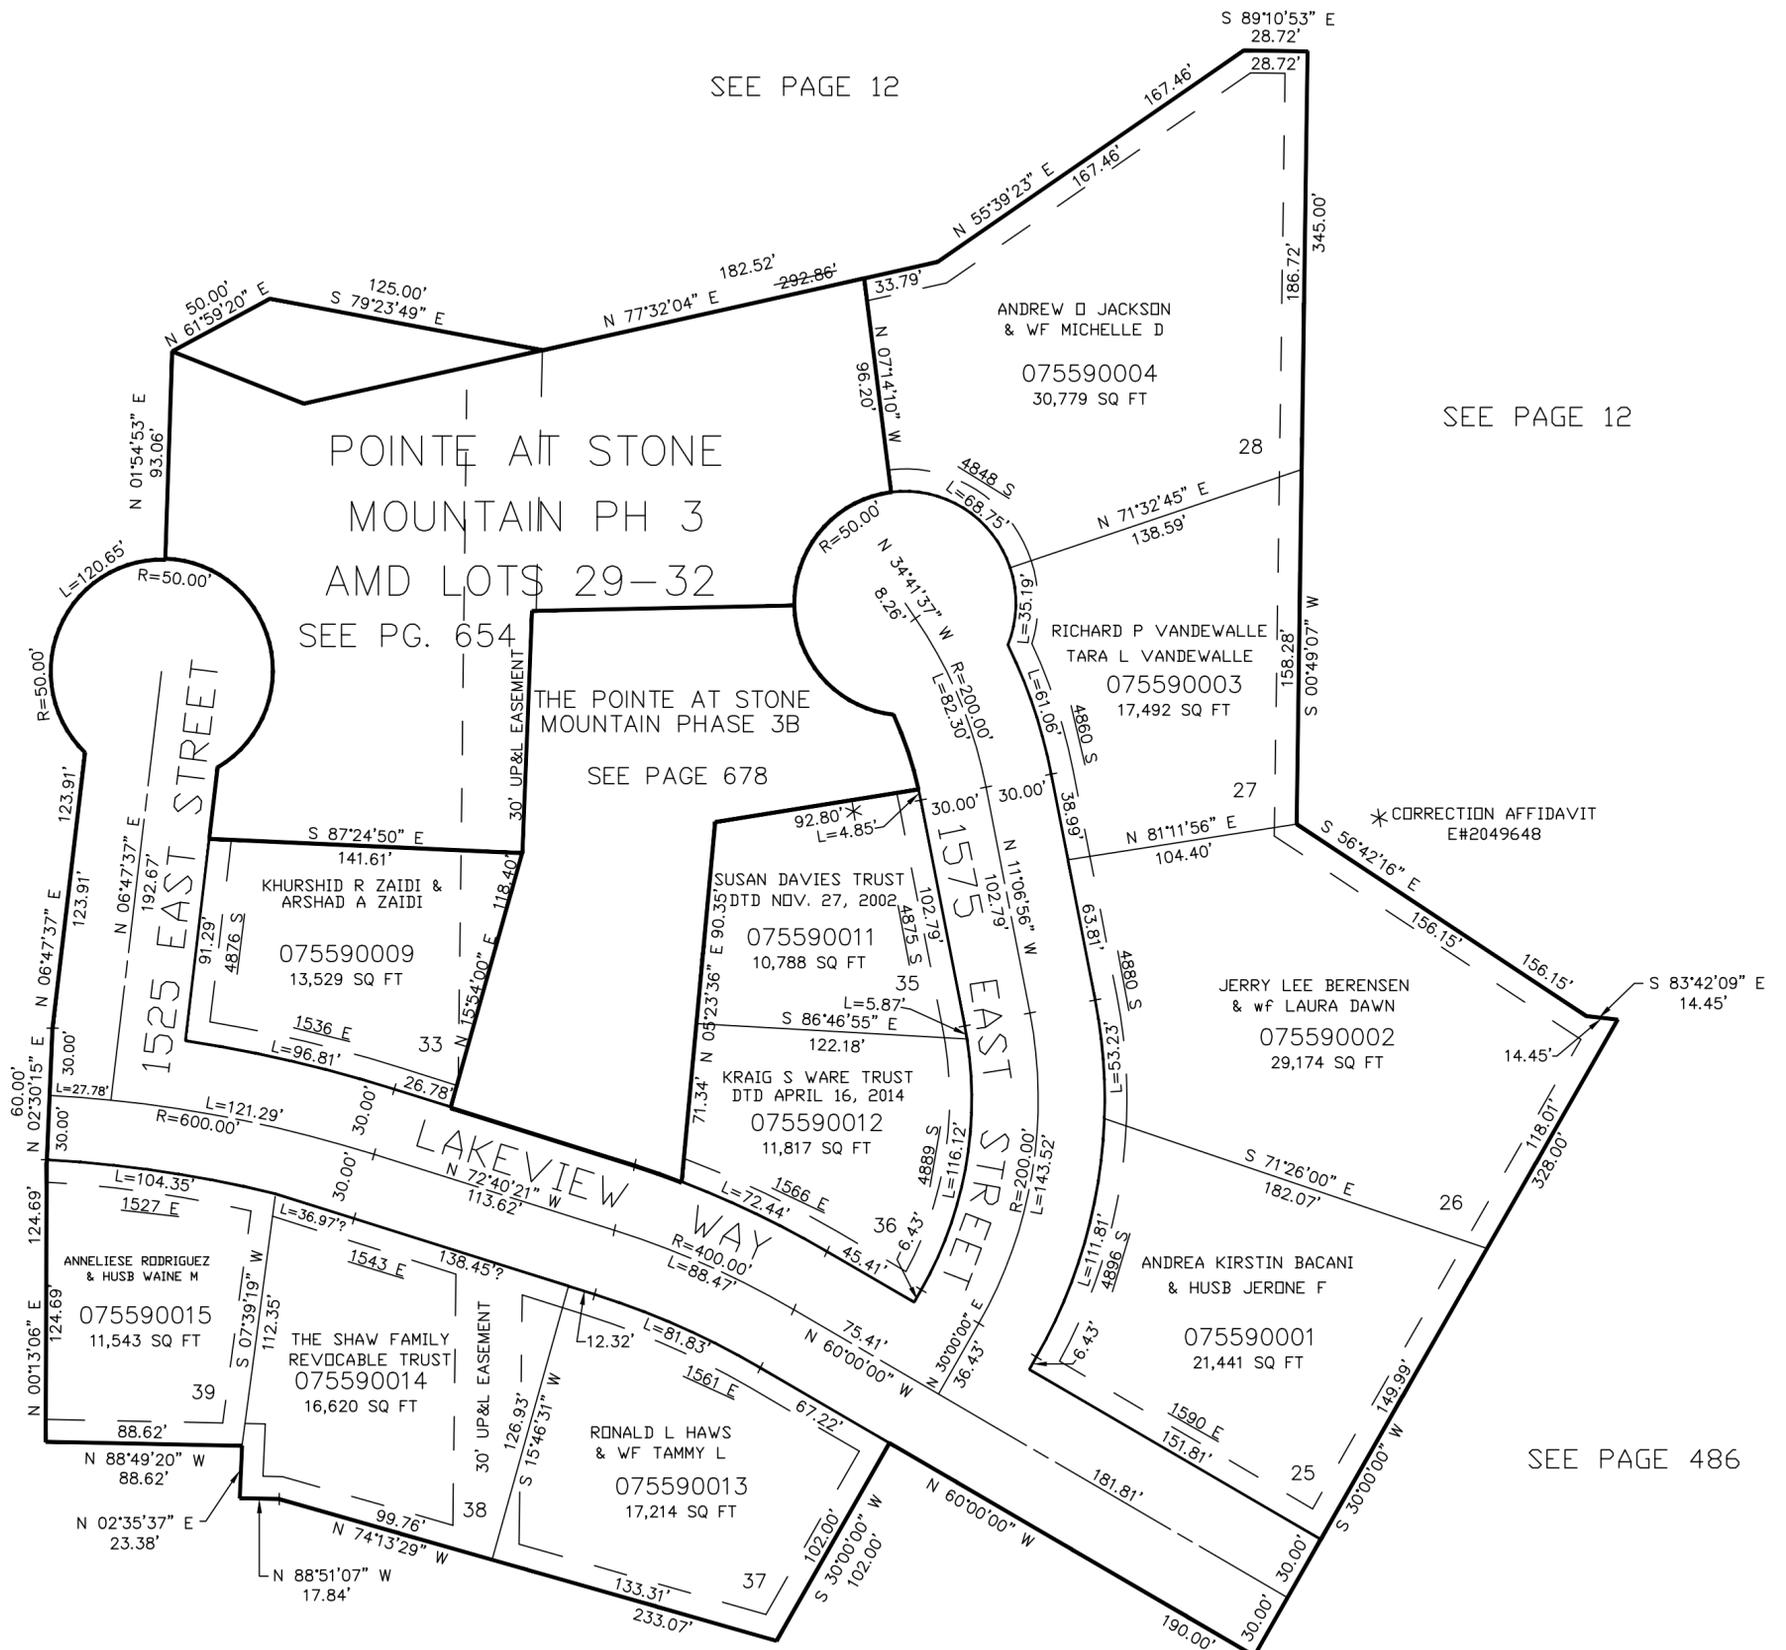

SEE PAGE 486

SEE PAGE 12

10' UTILITY & DRAINAGE EASEMENTS EACH
SIDE OF PROPERTY LINES AS INDICATED
BY DASHED LINES EXCEPT AS OTHERWISE
SHOWN.

FOR COMPLETE ENG DATA SEE
ORIGINAL DEDICATION PLAT IN
BOOK 51, PAGE 54 OF RECORDS.