


PART OF THE N.1/2, OF SECTION 15, T.5N., R.1W., S.L.B. & M.  
**THE POINTE AT STONE MOUNTAIN PH. 4**

IN OGDEN CITY  
 SCALE 1" = 60'

TAXING UNIT: 25

SEE PAGE 2

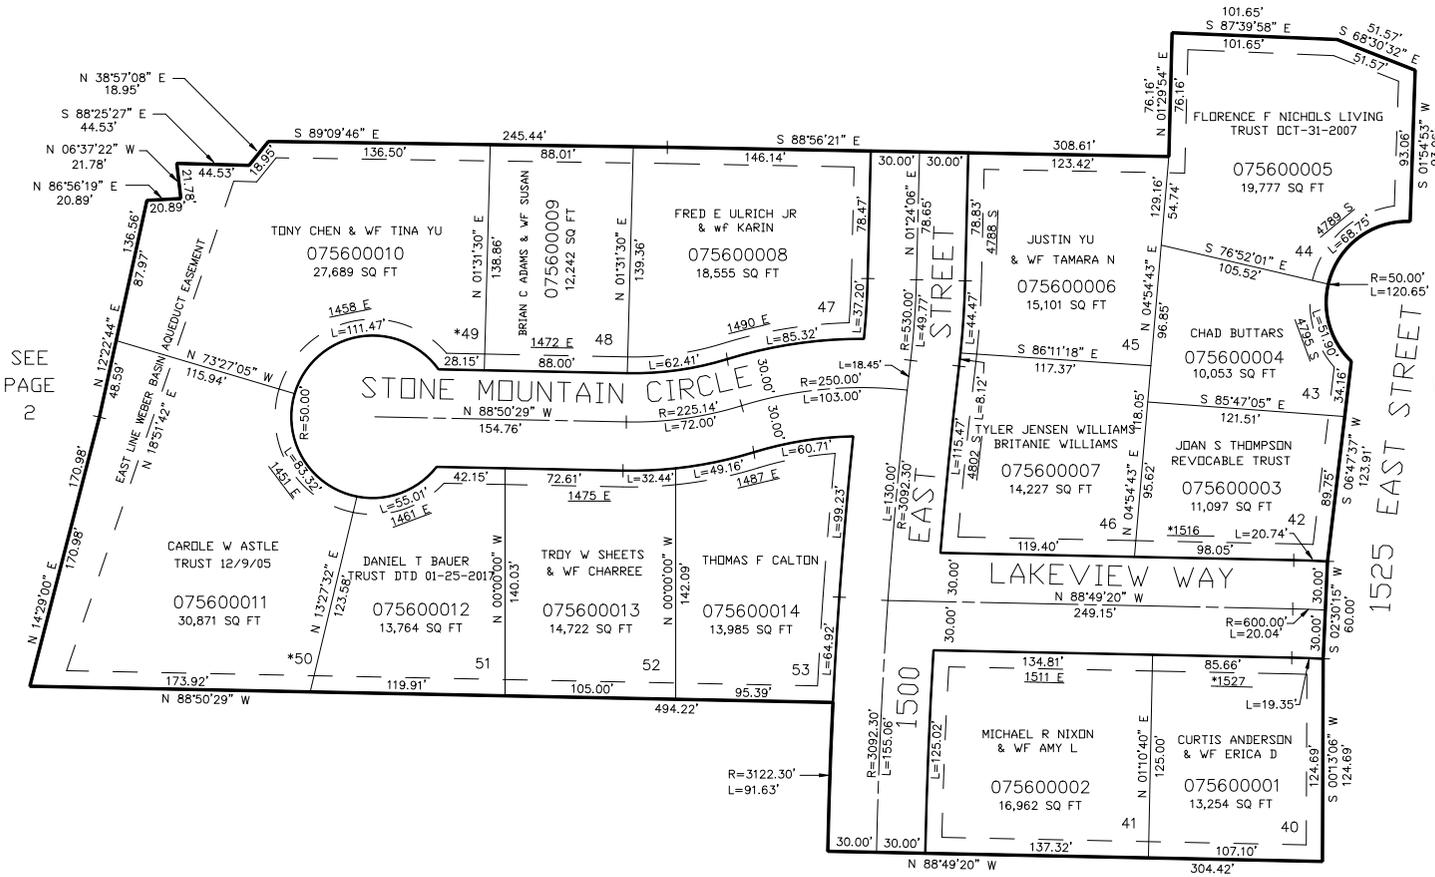

SEE PAGE 2

SEE PAGE 559

SEE PAGE 2

SEE DEDICATION PLAT FOR ADDITIONAL EASEMENTS AND NONBUILDABLE AREA

CHANGE OF ADDRESS  
 E#1861614 BK2246 PG2293  
 16-JUL-2002

FOR COMPLETE ENG DATA SEE ORIGINAL DEDICATION PLAT IN BOOK 51, PAGE 55 OF RECORDS.

10' UTILITY & DRAINAGE EASEMENTS EACH SIDE OF PROPERTY LINES AS INDICATED BY DASHED LINES EXCEPT AS OTHERWISE SHOWN.