


PART OF THE N.1/2, OF SECTION 15, T.5N., R.1W., S.L.B. & M.
THE POINTE AT STONE MOUNTAIN PH. 4

560

IN OGDEN CITY
 SCALE 1" = 60'

TAXING UNIT: 25

SEE PAGE 2

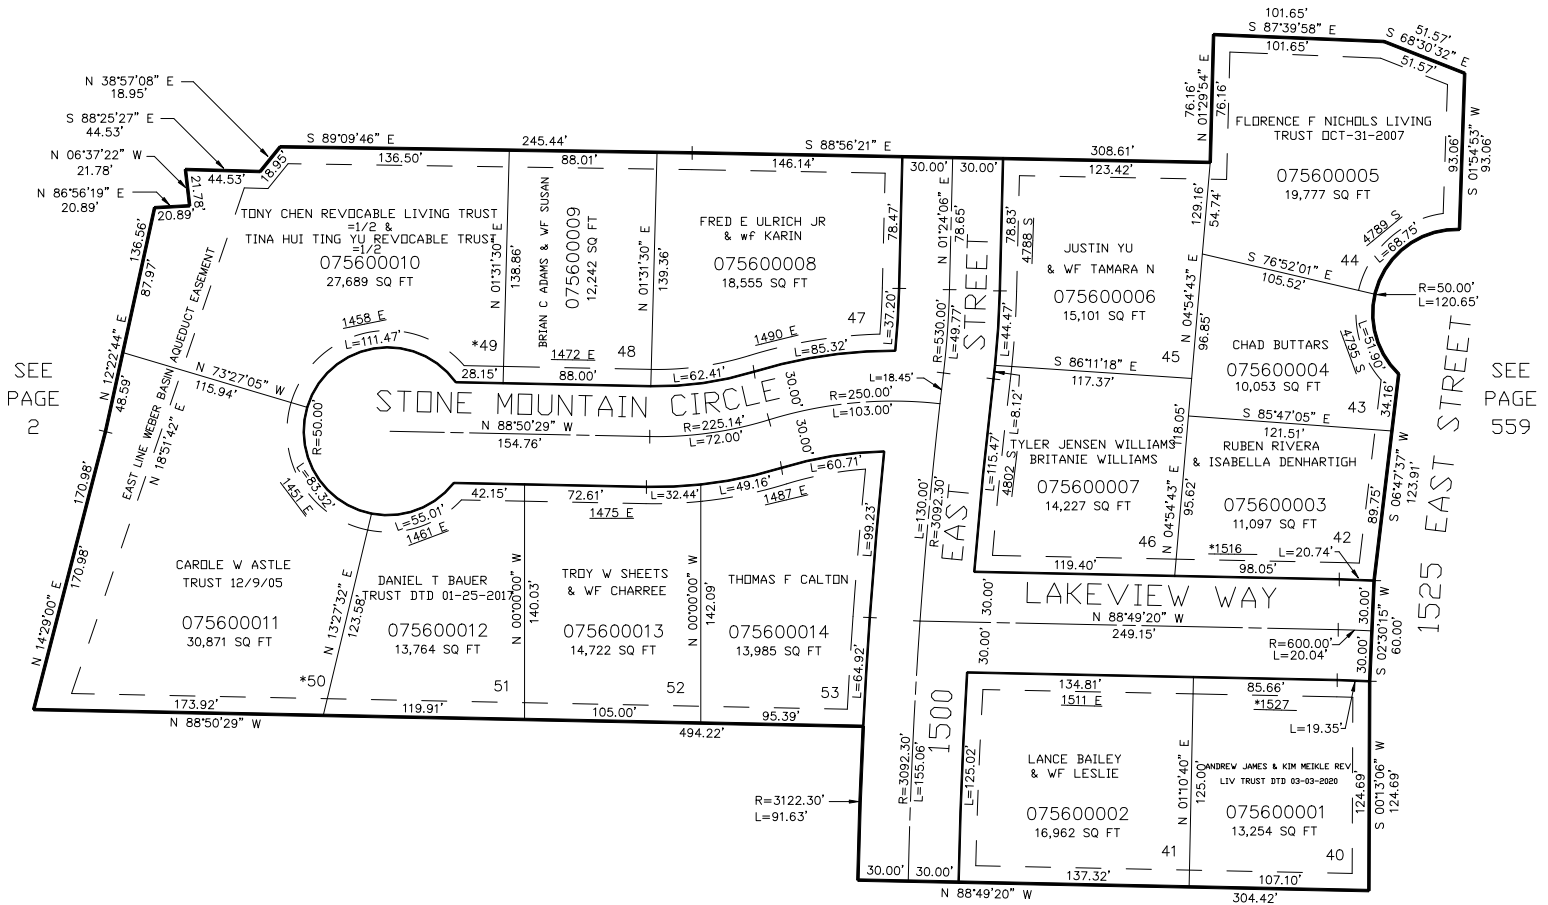

SEE
 PAGE
 2

SEE
 PAGE
 559

SEE PAGE 2

*SEE DEDICATION PLAT
 FOR ADDITIONAL EASEMENTS
 AND NONBUILDABLE AREA

*CHANGE OF ADDRESS
 E#1861614 BK2246 PG2293
 16-JUL-2002

FOR COMPLETE ENG DATA SEE
 ORIGINAL DEDICATION PLAT IN
 BOOK 51, PAGE 55 OF RECORDS.

10' UTILITY & DRAINAGE EASEMENTS EACH
 SIDE OF PROPERTY LINES AS INDICATED
 BY DASHED LINES EXCEPT AS OTHERWISE
 SHOWN.