

PART OF THE S.E. 1/4, OF THE N.W. 1/4 OF SECTION 19, T.5N., R.1W., S.L.B. & M.

565

HIGGS SUBDIVISION


IN RIVERDALE CITY

TAXING UNIT: 26

SCALE 1" = 60'

SEE PAGE 78

SEE PAGE 78

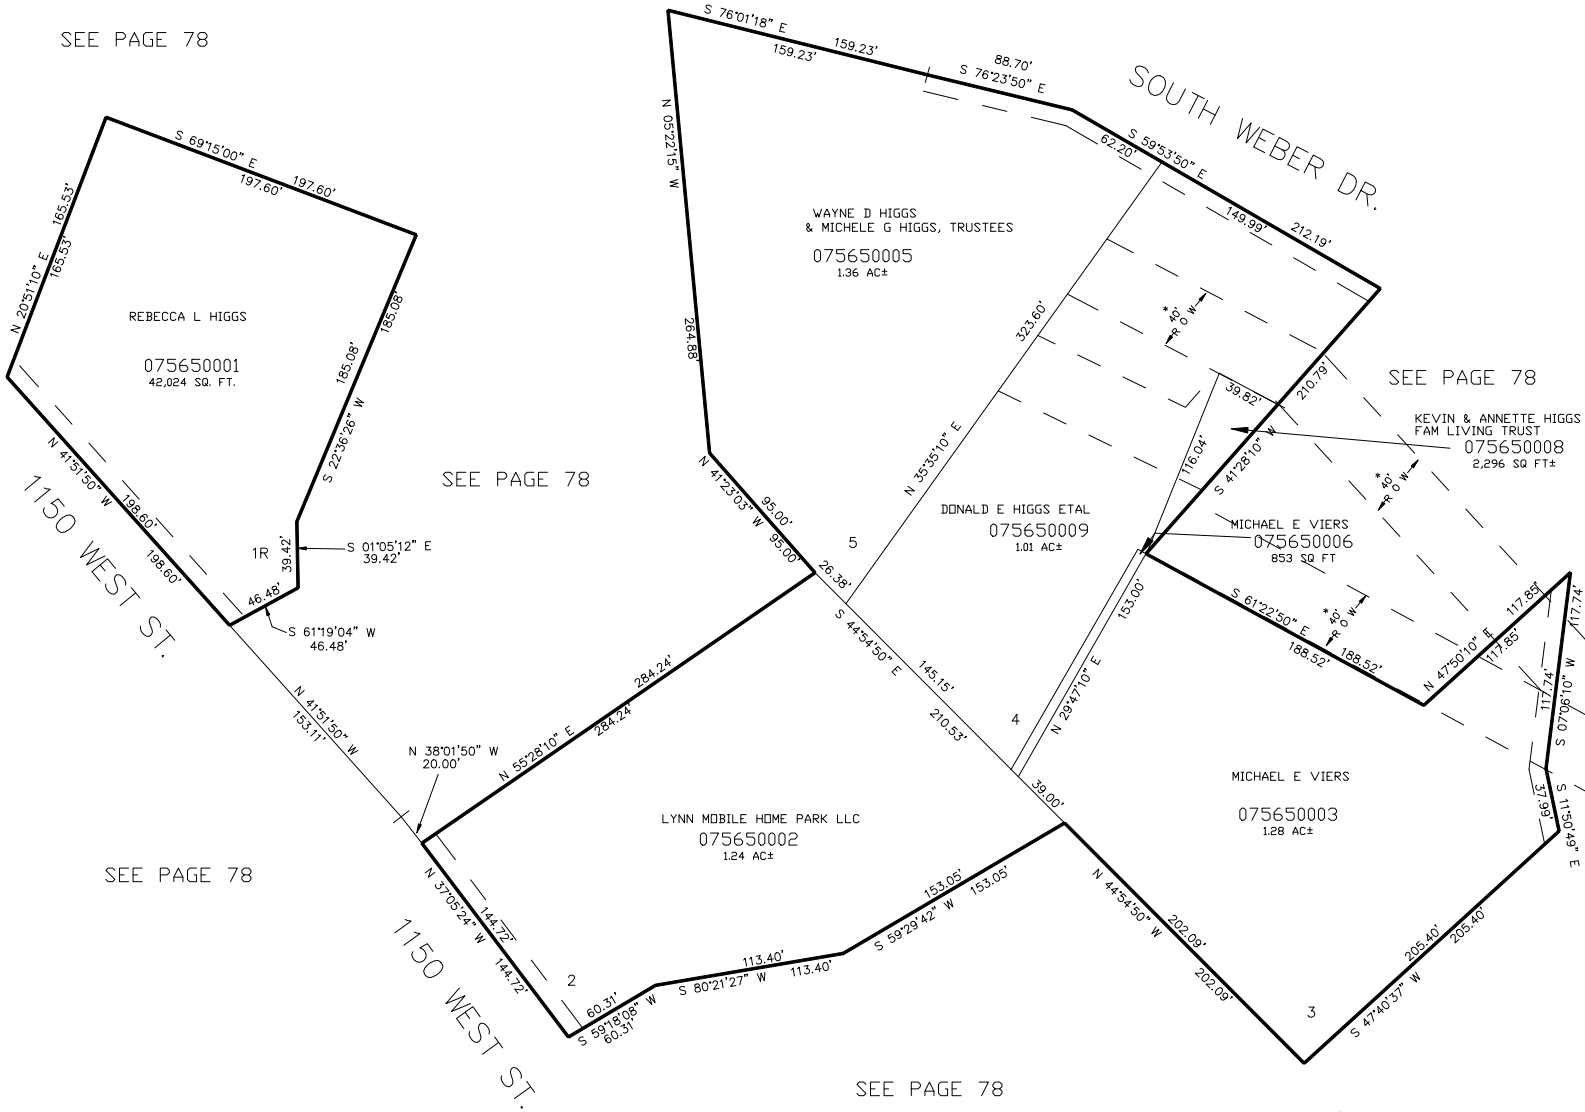

SEE PAGE 78

SEE PAGE 78

SEE PAGE 78

* 40' ROW SEE 2088-999

FOR COMPLETE ENG DATA SEE
ORIGINAL DEDICATION PLAT IN
BOOK 52, PAGE 53 OF RECORDS.

10' UTILITY & DRAINAGE EASEMENTS EACH
SIDE OF PROPERTY LINES AS INDICATED
BY DASHED LINES EXCEPT AS OTHERWISE
SHOWN.

FOR TAX PURPOSES ONLY

BK 8-00