


PART OF THE NW 1/4, OF SECTION 22, T.5N., R.1W., S.L.B. & M.  
**CROSS POINTE OFFICE COMPLEX, CONDOMINIUM**

IN SOUTH ODGEN CITY

TAXING UNIT: 27

SCALE 1" = 50'

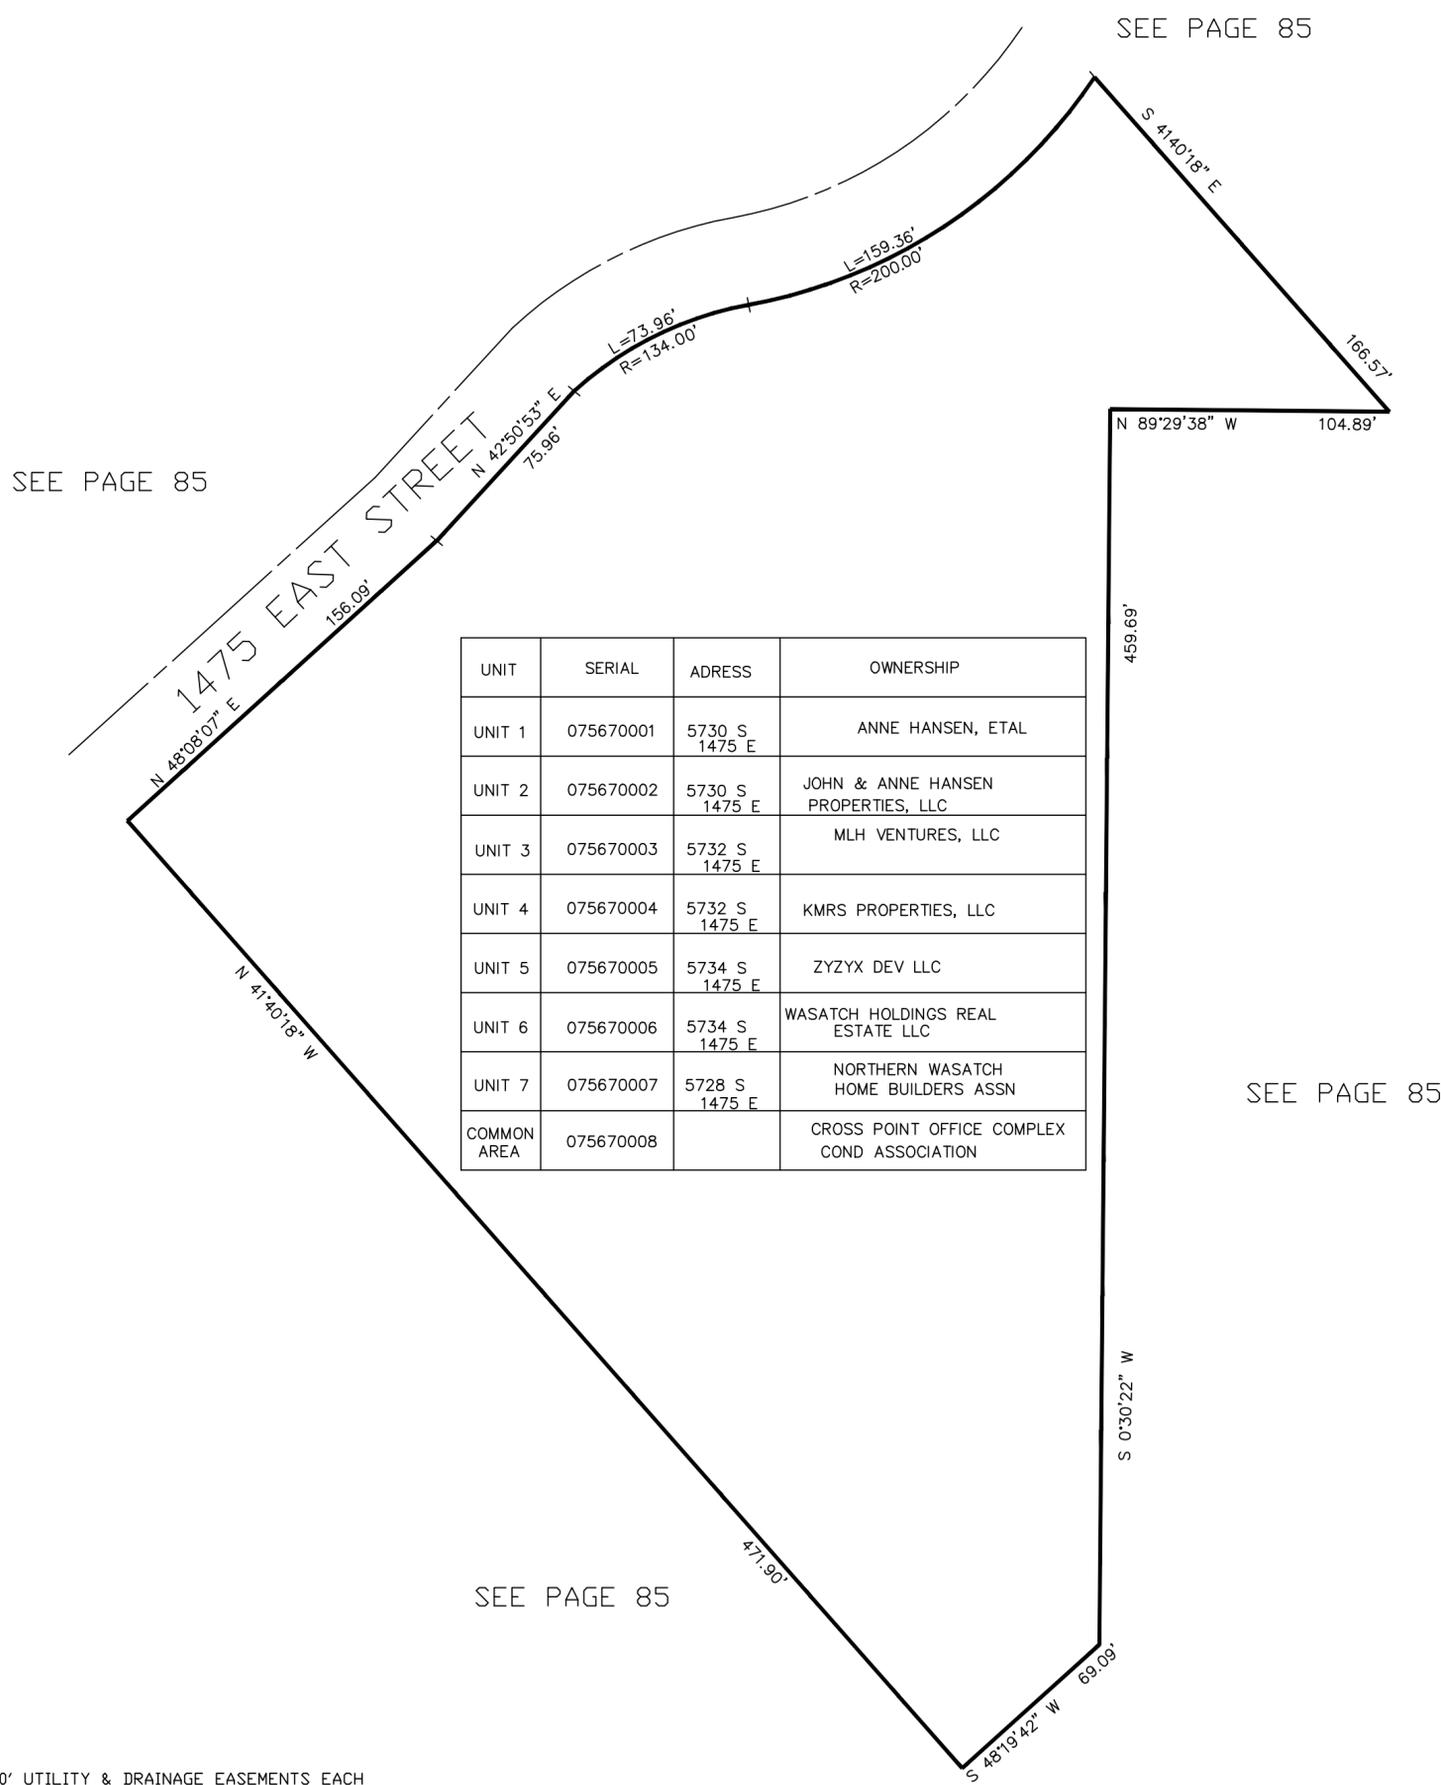

UNIT	SERIAL	ADRESS	OWNERSHIP
UNIT 1	075670001	5730 S 1475 E	ANNE HANSEN, ETAL
UNIT 2	075670002	5730 S 1475 E	JOHN & ANNE HANSEN PROPERTIES, LLC
UNIT 3	075670003	5732 S 1475 E	MLH VENTURES, LLC
UNIT 4	075670004	5732 S 1475 E	KMRS PROPERTIES, LLC
UNIT 5	075670005	5734 S 1475 E	ZYZYX DEV LLC
UNIT 6	075670006	5734 S 1475 E	WASATCH HOLDINGS REAL ESTATE LLC
UNIT 7	075670007	5728 S 1475 E	NORTHERN WASATCH HOME BUILDERS ASSN
COMMON AREA	075670008		CROSS POINT OFFICE COMPLEX COND ASSOCIATION

10' UTILITY & DRAINAGE EASEMENTS EACH  
 SIDE OF PROPERTY LINES AS INDICATED  
 BY DASHED LINES EXCEPT AS OTHERWISE  
 SHOWN.

FOR COMPLETE ENG DATA SEE  
 ORIGINAL DEDICATION PLAT IN  
 BOOK 52, PAGES 96 TO 99 OF RECORDS.