


PART OF THE SW.1\4, OF SECTION 24, T.5N., R.1W., S.L.B. & M.

CALAIS SUBDIVISION

IN WEBER COUNTY

SCALE 1" = 50'

TAXING UNIT: 159

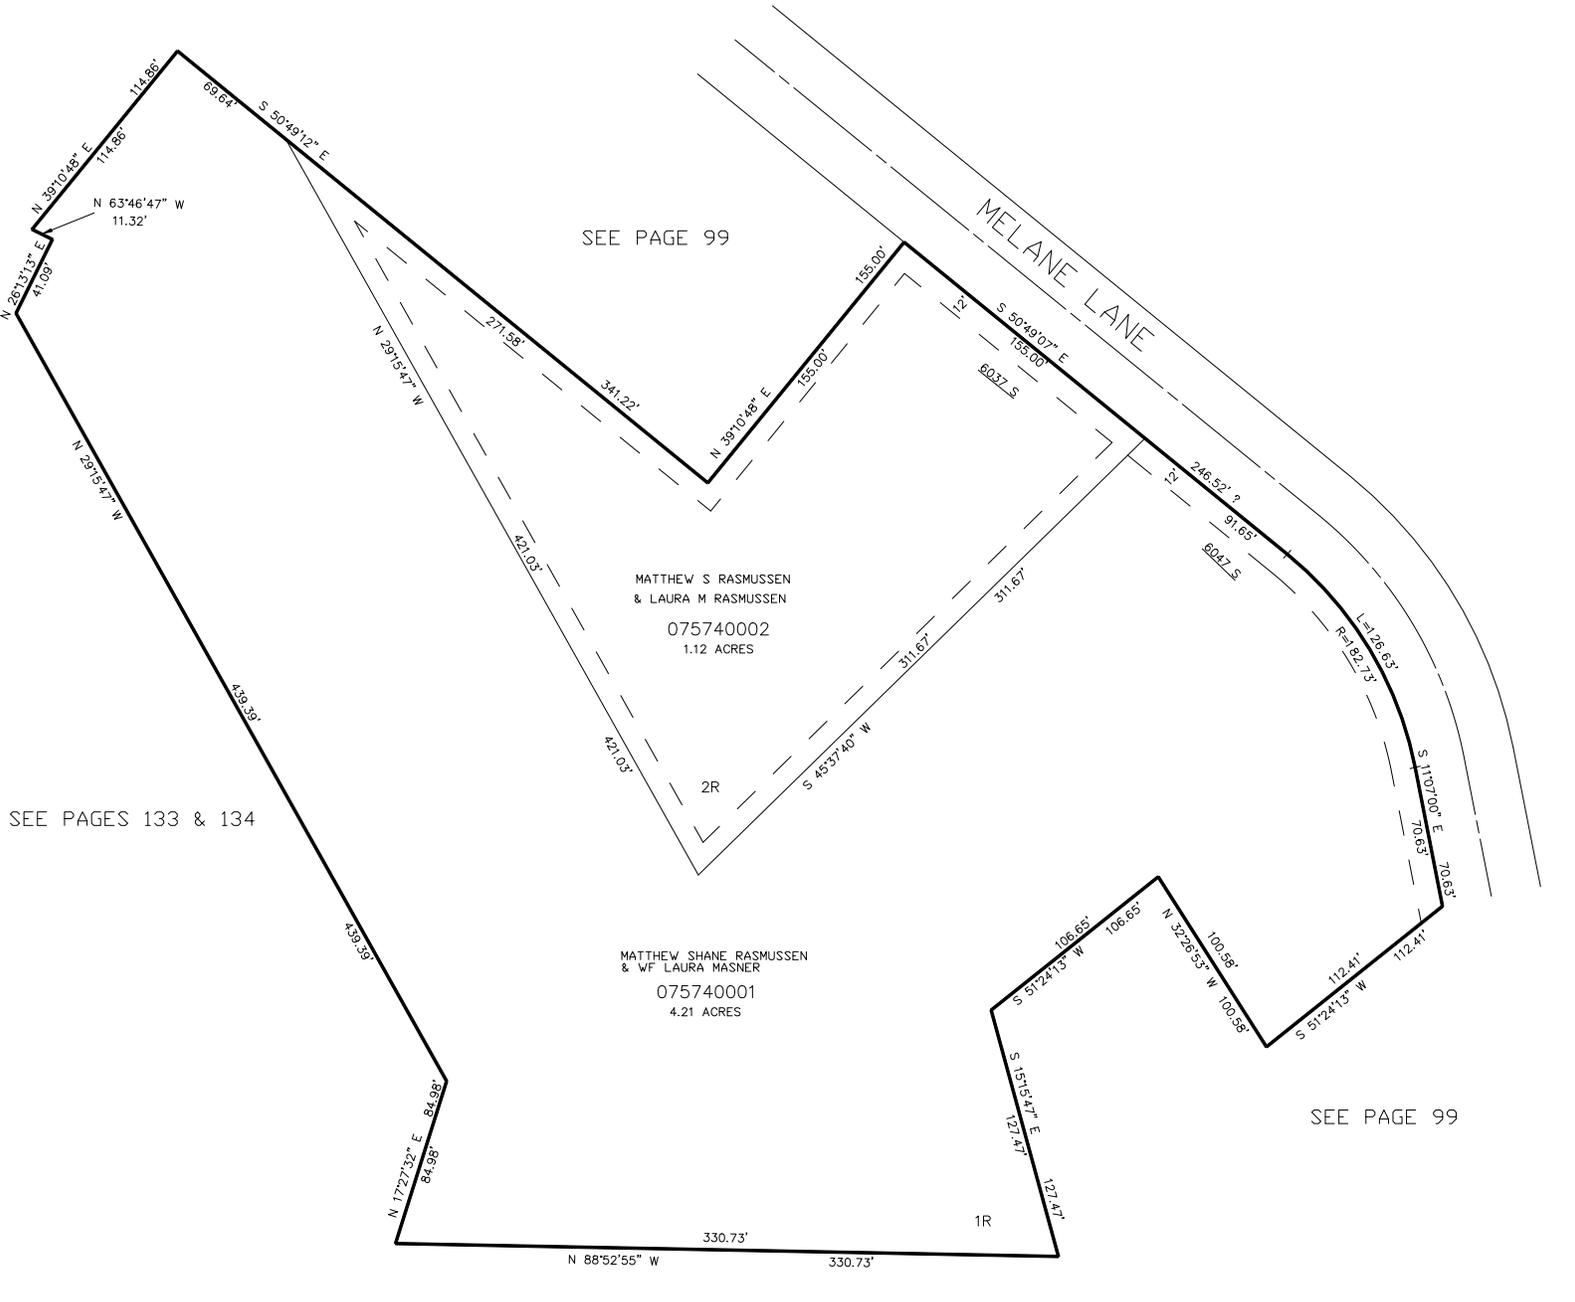

SEE PAGE 99

MATTHEW S RASMUSSEN
 & LAURA M RASMUSSEN
 075740002
 1.12 ACRES

MATTHEW SHANE RASMUSSEN
 & WF LAURA MASNER
 075740001
 4.21 ACRES

SEE PAGES 133 & 134

SEE PAGE 99

SEE PAGE 99

FOR COMPLETE ENG DATA SEE
 ORIGINAL DEDICATION PLAT IN
 BOOK 54, PAGE 8 OF RECORDS.

10' UTILITY & DRAINAGE EASEMENTS EACH
 SIDE OF PROPERTY LINES AS INDICATED
 BY DASHED LINES EXCEPT AS OTHERWISE
 SHOWN.