


PART OF THE SW.1\4, OF SECTION 24, T.5N., R.1W., S.L.B. & M.

# CALAIS SUBDIVISION

IN WEBER COUNTY

SCALE 1" = 50'

TAXING UNIT: 159

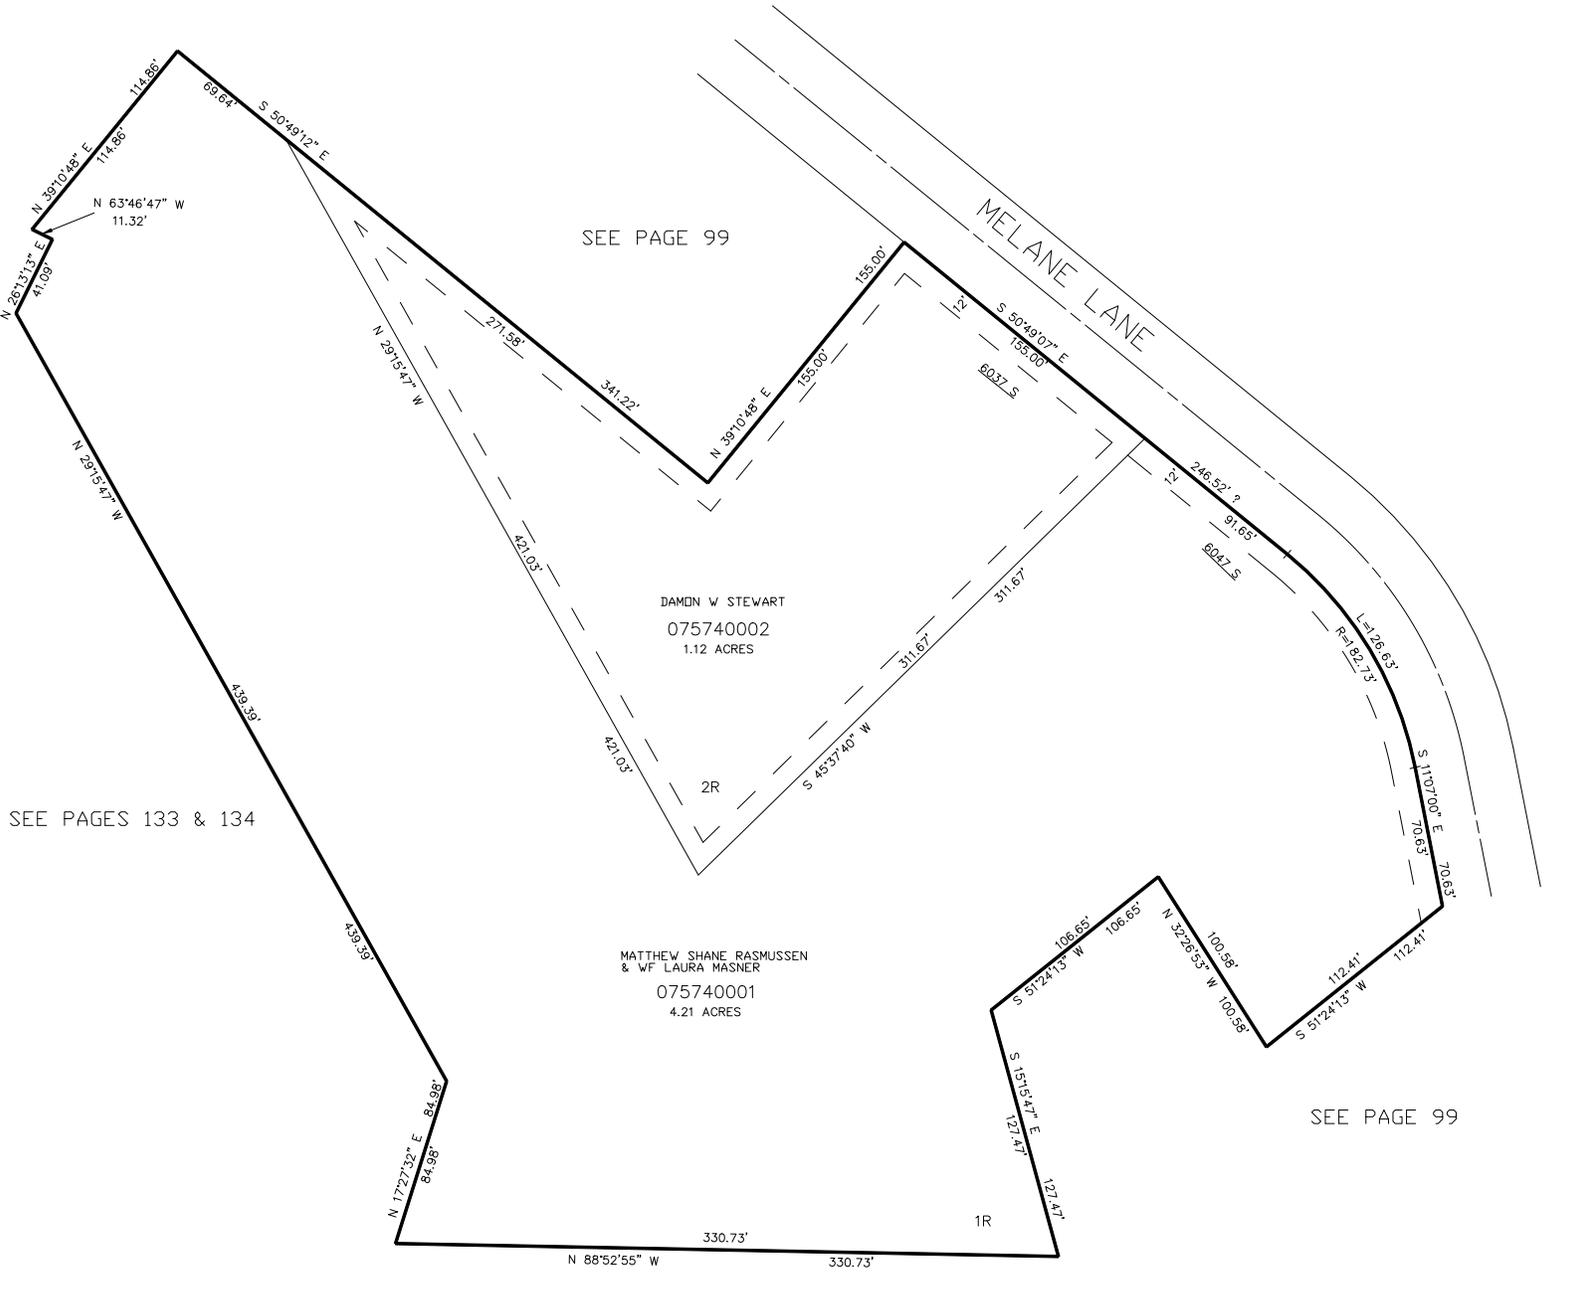

SEE PAGE 99

DAMON W STEWART  
075740002  
1.12 ACRES

MATTHEW SHANE RASMUSSEN  
& WF LAURA MASNER  
075740001  
4.21 ACRES

SEE PAGES 133 & 134

SEE PAGE 99

SEE PAGE 99

FOR COMPLETE ENG DATA SEE ORIGINAL DEDICATION PLAT IN BOOK 54, PAGE 8 OF RECORDS.

10' UTILITY & DRAINAGE EASEMENTS EACH SIDE OF PROPERTY LINES AS INDICATED BY DASHED LINES EXCEPT AS OTHERWISE SHOWN.