

PART OF THE SW.1\4, OF SECTION 24, T.5N., R.1W., S.L.B. & M.
CALAIS SUBDIVISION


IN WEBER COUNTY

SCALE 1" = 50'

TAXING UNIT: 159

SEE PAGE 99

*CHANGE OF ADDRESS AFFIDAVIT E#2310194
**CHANGE OF ADDRESS AFFIDAVIT E#2310193

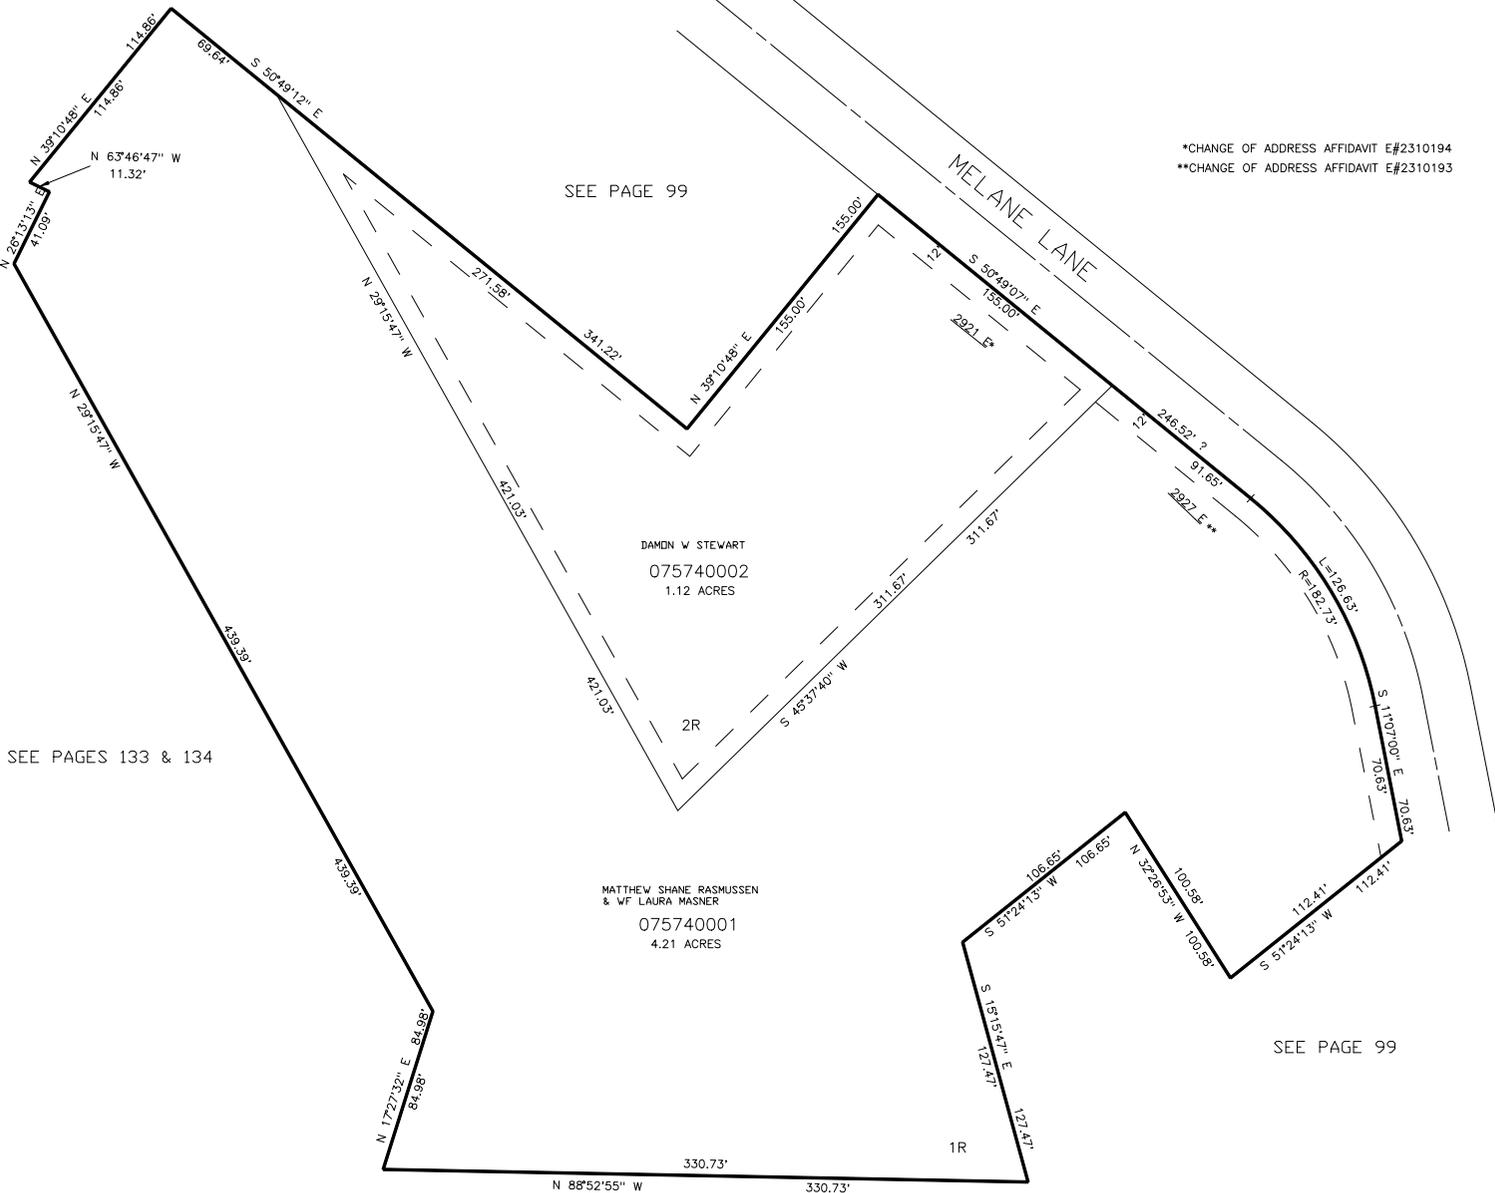

SEE PAGES 133 & 134

SEE PAGE 99

10' UTILITY & DRAINAGE EASEMENTS EACH SIDE OF PROPERTY LINES AS INDICATED BY DASHED LINES EXCEPT AS OTHERWISE SHOWN.

SEE PAGE 99

FOR COMPLETE ENG DATA SEE ORIGINAL DEDICATION PLAT IN BOOK 54, PAGE 8 OF RECORDS.