

PART OF THE SW.1\4, OF SECTION 24, T.5N., R.1W., S.L.B. & M.  
**CALAIS SUBDIVISION**


IN WEBER COUNTY

SCALE 1" = 50'

TAXING UNIT: 159

\*CHANGE OF ADDRESS AFFIDAVIT E#2310194  
\*\*CHANGE OF ADDRESS AFFIDAVIT E#2310193

SEE PAGE 99

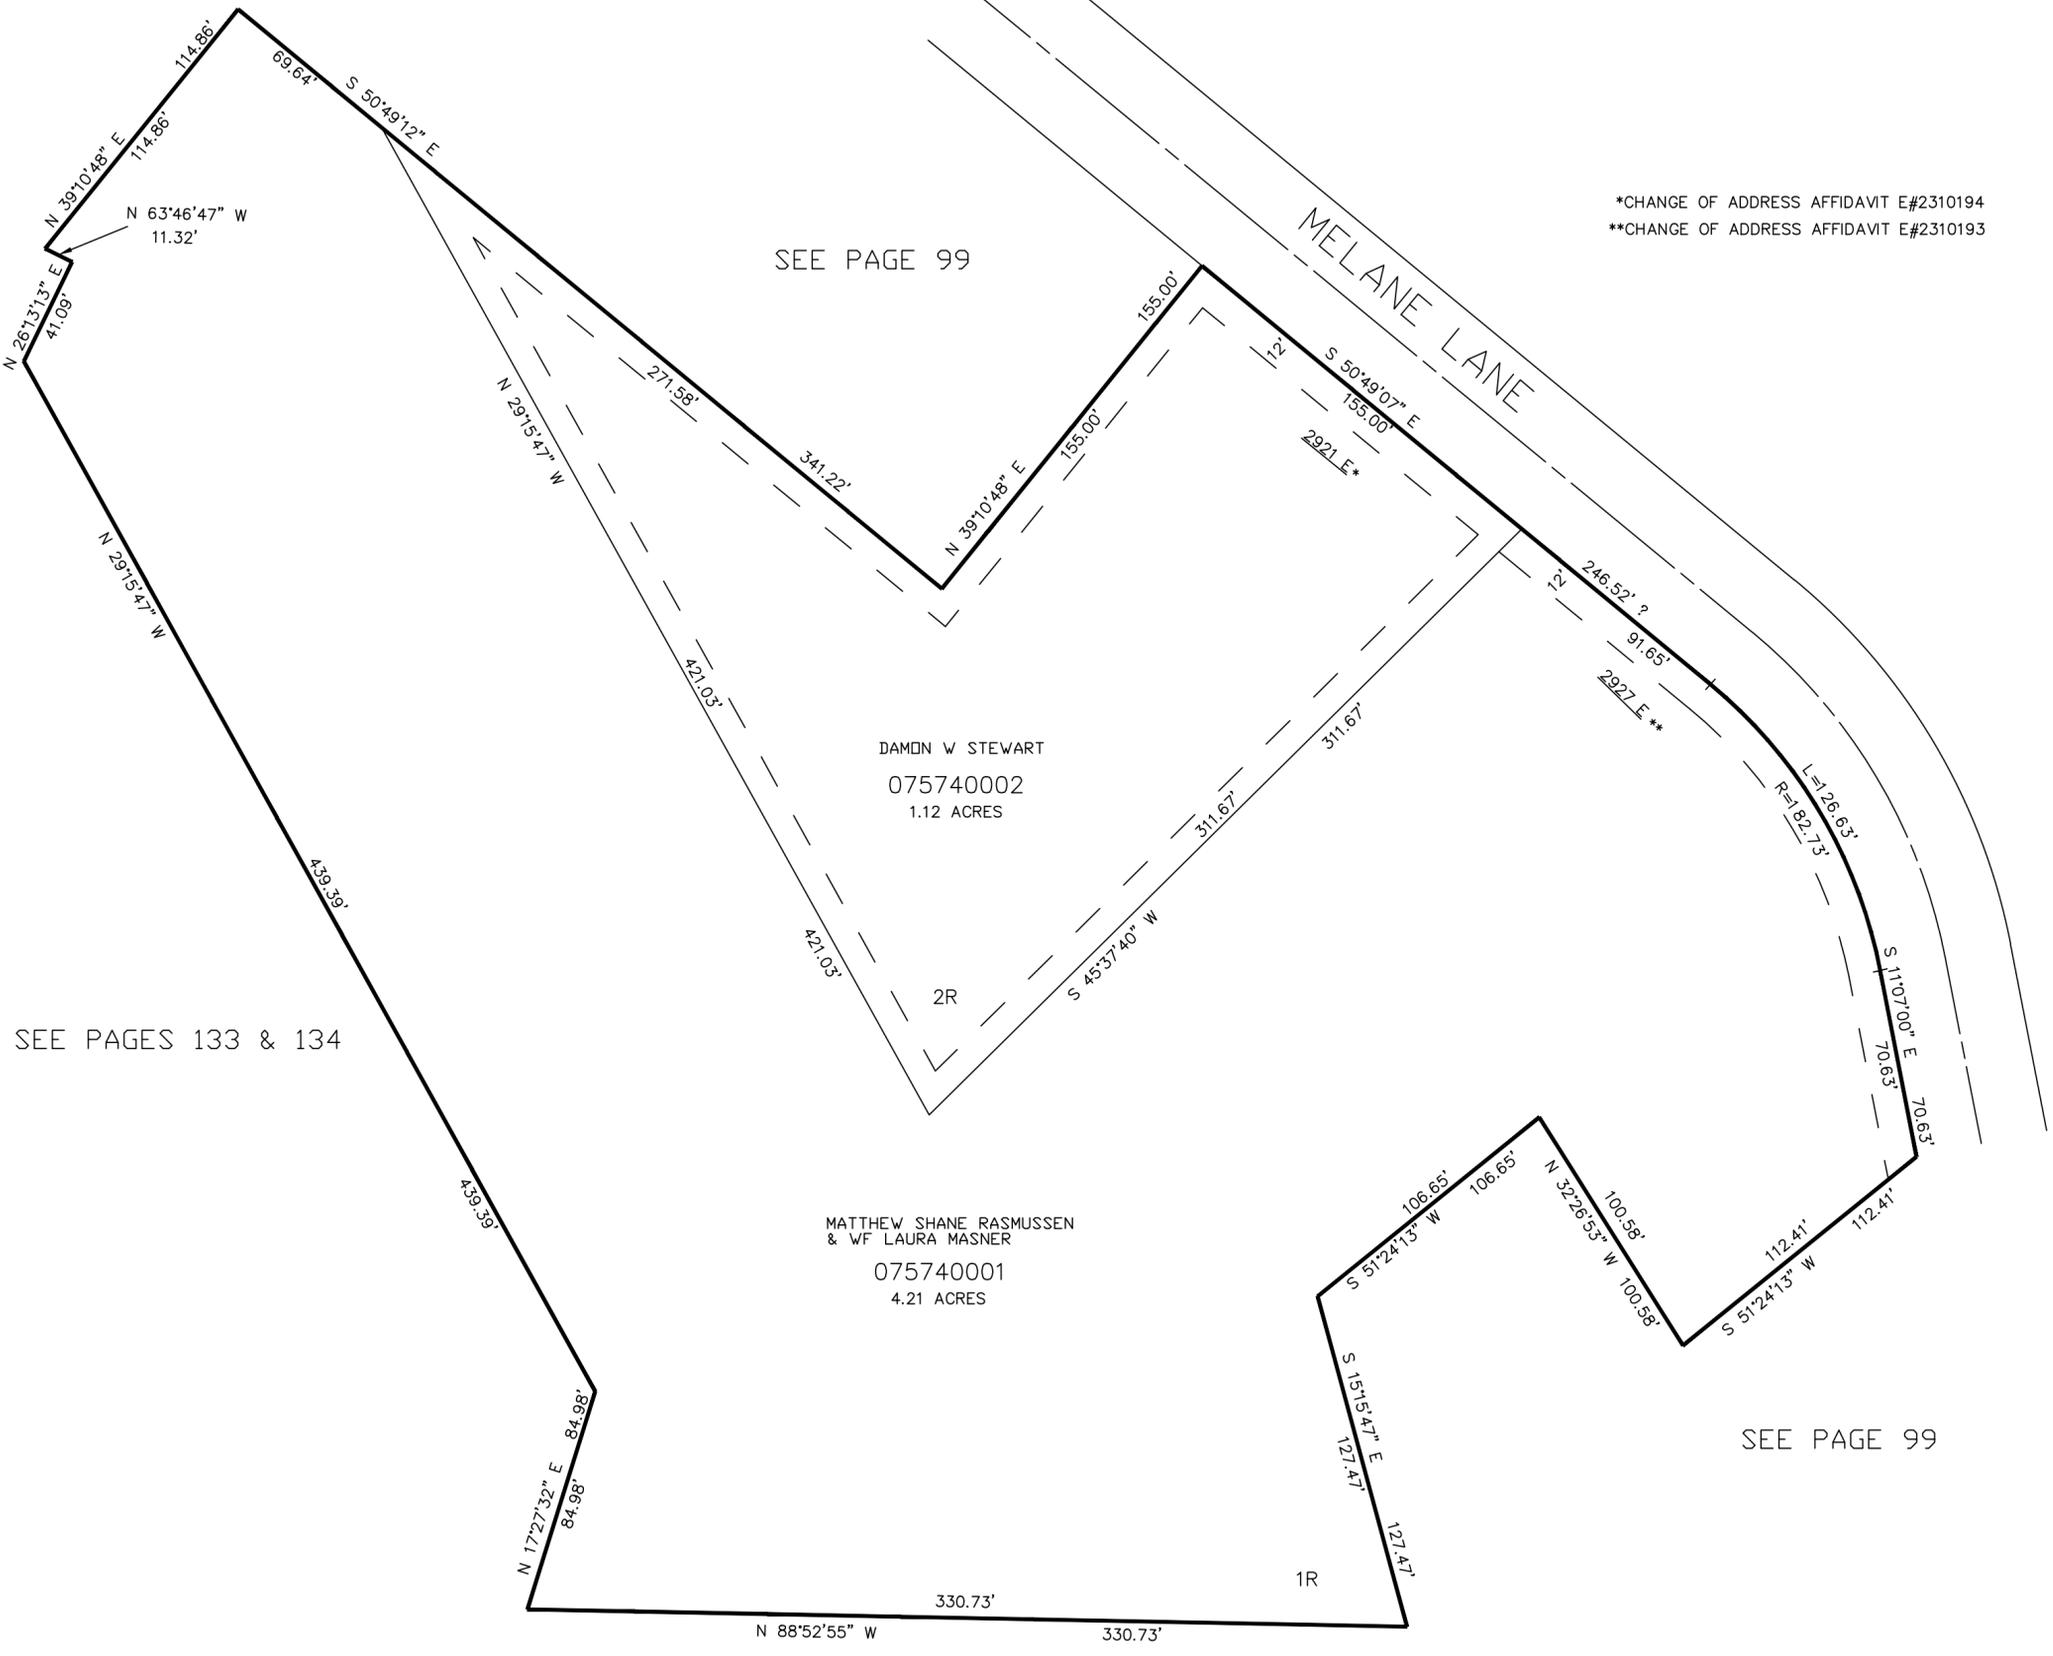

SEE PAGES 133 & 134

SEE PAGE 99

SEE PAGE 99

FOR COMPLETE ENG DATA SEE ORIGINAL DEDICATION PLAT IN BOOK 54, PAGE 8 OF RECORDS.

10' UTILITY & DRAINAGE EASEMENTS EACH SIDE OF PROPERTY LINES AS INDICATED BY DASHED LINES EXCEPT AS OTHERWISE SHOWN.