

PART OF THE SW.1\4, OF SECTION 24, T.5N., R.1W., S.L.B. & M.

CALAIS SUBDIVISION

IN WEBER COUNTY

SCALE 1" = 50'

TAXING UNIT: 159

*CHANGE OF ADDRESS AFFIDAVIT E#2310194
**CHANGE OF ADDRESS AFFIDAVIT E#2310193

SEE PAGE 99

MELANE LANE

JOHN KENNETH EVERSOLE
& W.F. JENNY H
075740002
1.12 ACRES


LAURA MASNER RASMUSSEN
075740001
4.21 ACRES

SEE PAGE 99

SEE PAGE 99

FOR COMPLETE ENG DATA SEE
ORIGINAL DEDICATION PLAT IN
BOOK 54, PAGE 8 OF RECORDS.

10' UTILITY & DRAINAGE EASEMENTS EACH
SIDE OF PROPERTY LINES AS INDICATED
BY DASHED LINES EXCEPT AS OTHERWISE
SHOWN.

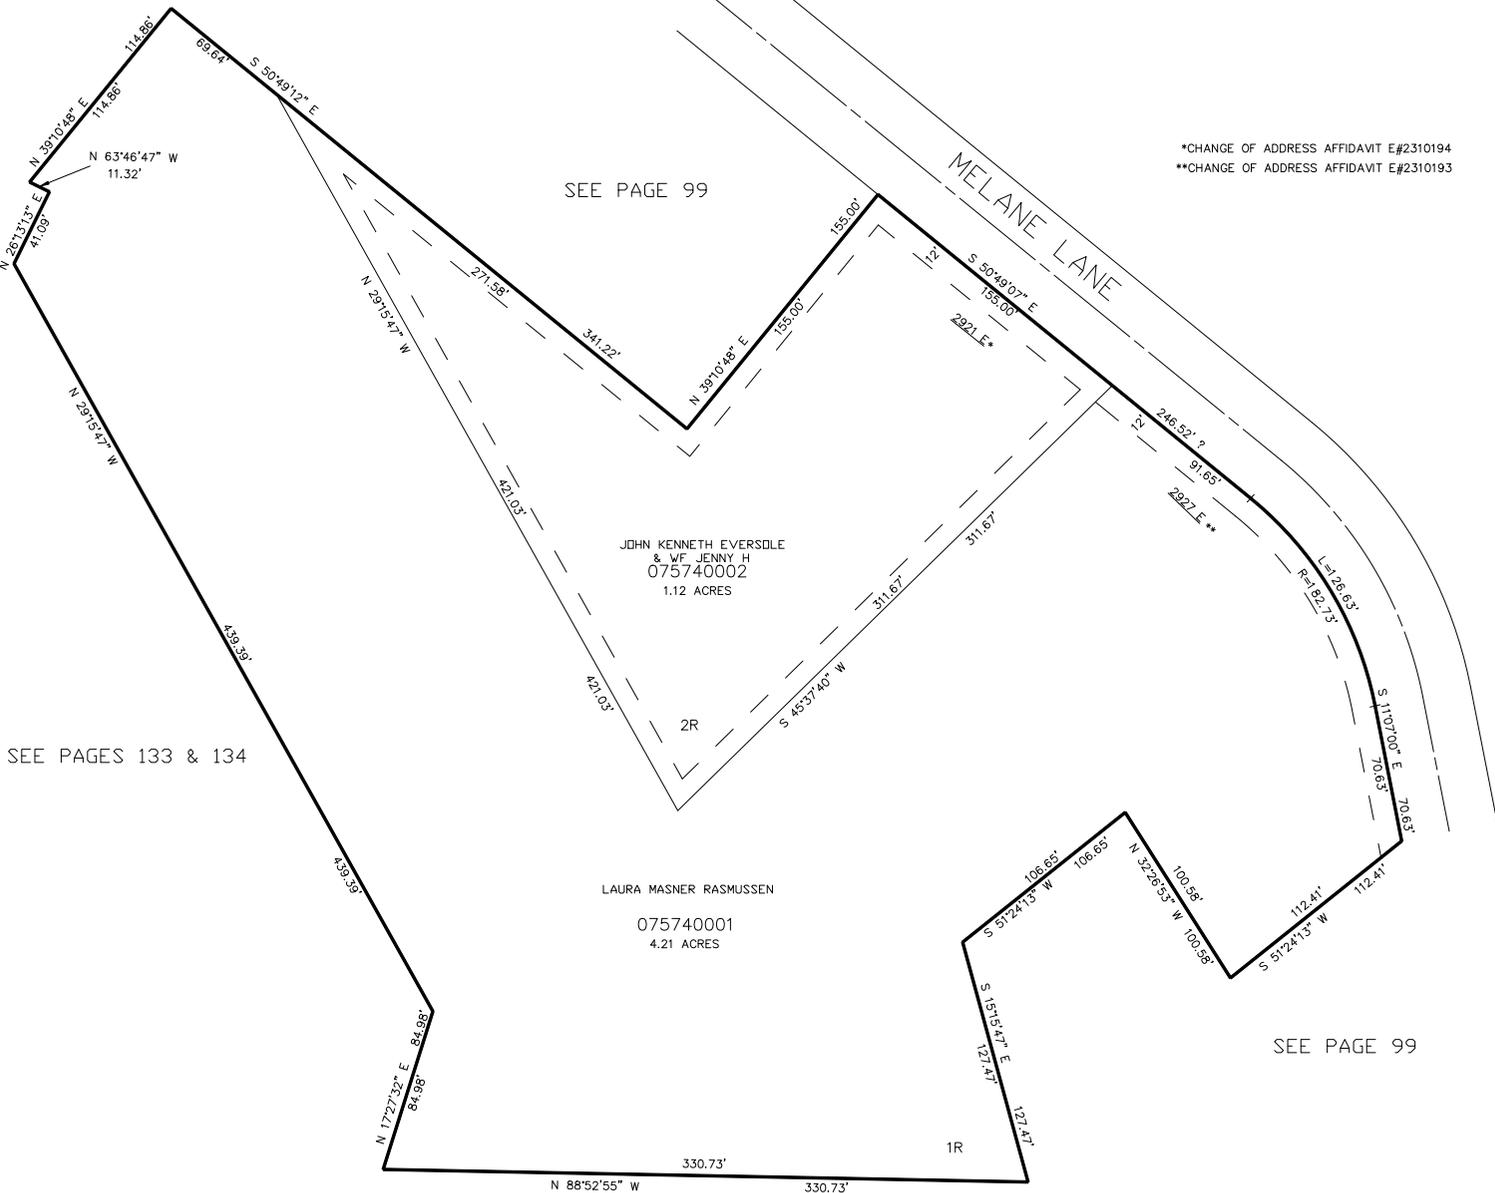

SEE PAGES 133 & 134