


PART OF THE SW.1\4, OF SECTION 24, T.5N., R.1W., S.L.B. & M.
CALAIS SUBDIVISION

IN WEBER COUNTY
SCALE 1" = 50'

TAXING UNIT: 159

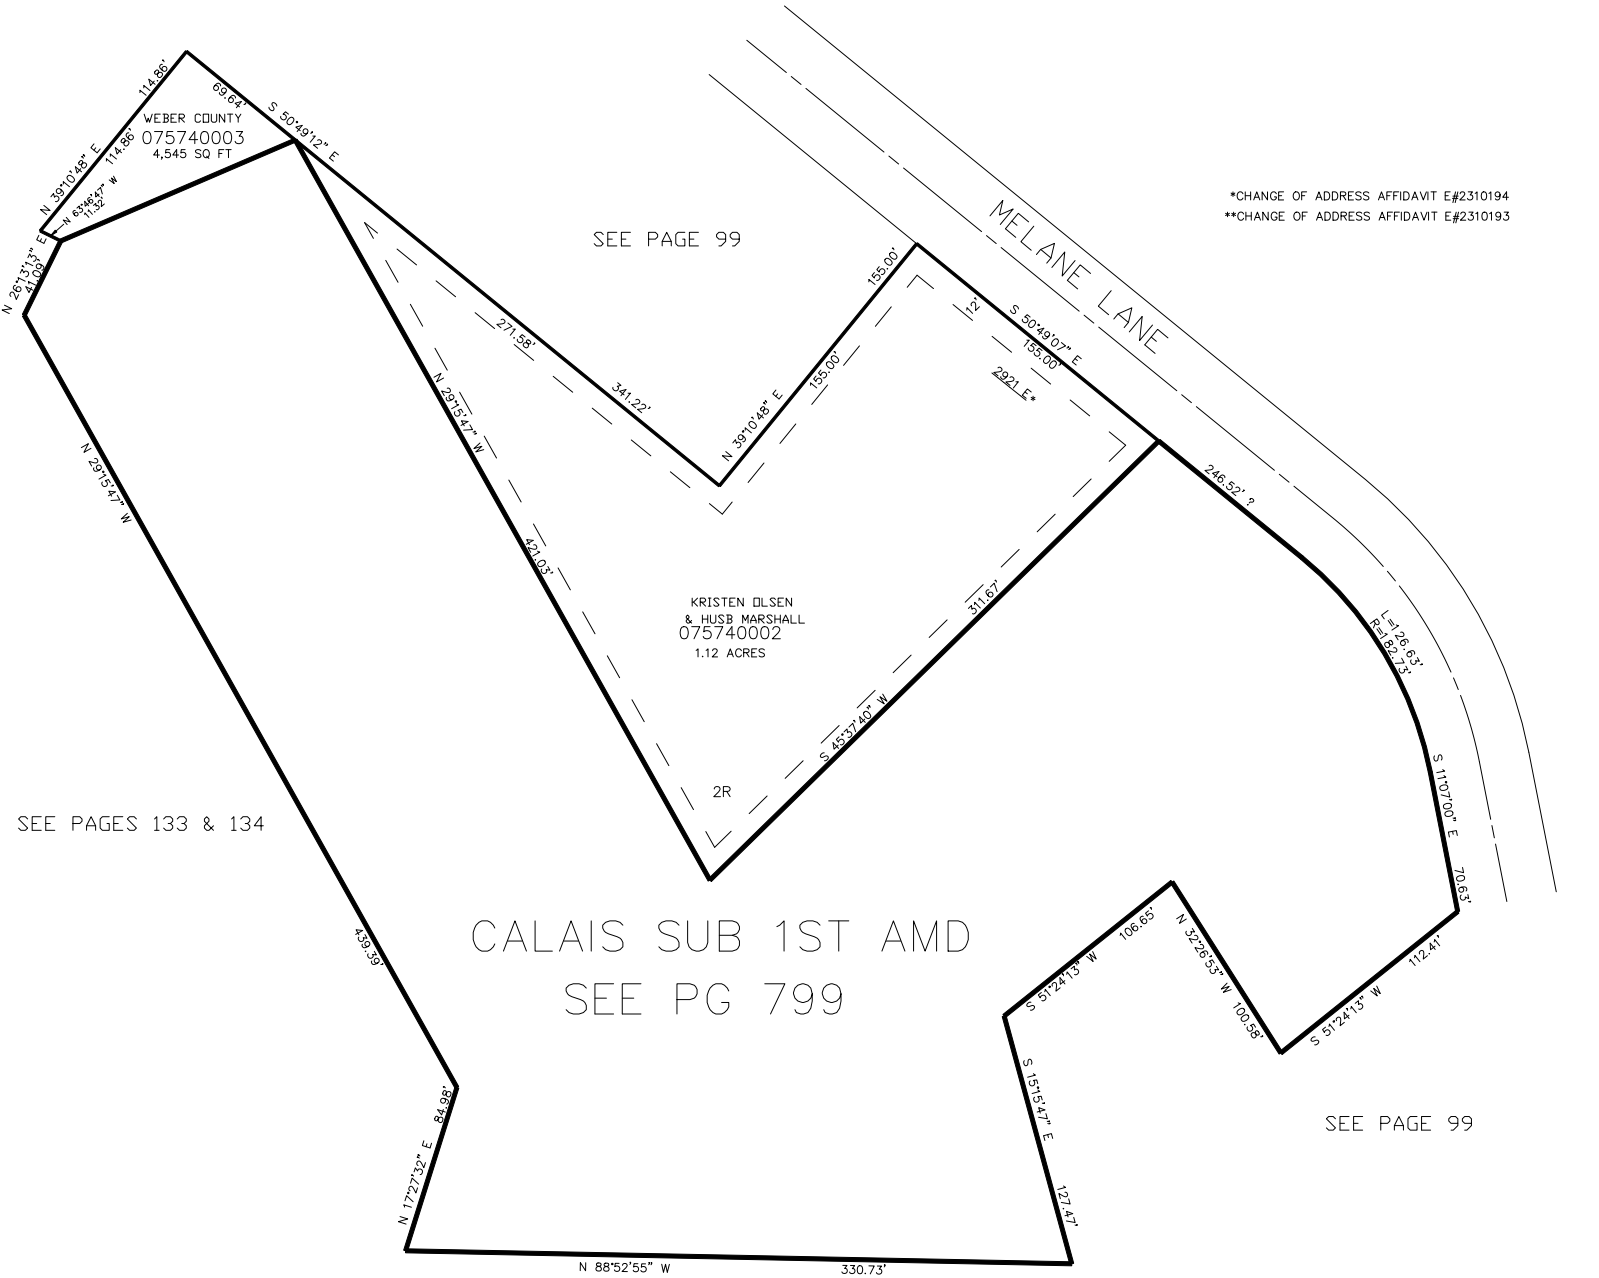

*CHANGE OF ADDRESS AFFIDAVIT E#2310194
**CHANGE OF ADDRESS AFFIDAVIT E#2310193

SEE PAGES 133 & 134

CALAIS SUB 1ST AMD
SEE PG 799

SEE PAGE 99

SEE PAGE 99

10' UTILITY & DRAINAGE EASEMENTS EACH
SIDE OF PROPERTY LINES AS INDICATED
BY DASHED LINES EXCEPT AS OTHERWISE
SHOWN.

FOR COMPLETE ENG DATA SEE
ORIGINAL DEDICATION PLAT IN
BOOK 54, PAGE 8 OF RECORDS.