


PART OF THE NE.1\4, OF SECTION 20, T.5N., R.1W., S.L.B. & M.
PLEASANT VALLEY BUSINESS PARK PHASE 1

TAXING UNIT: 335

IN WASHINGTON TERRACE
SCALE 1" = 50'

SEE PAGE 79

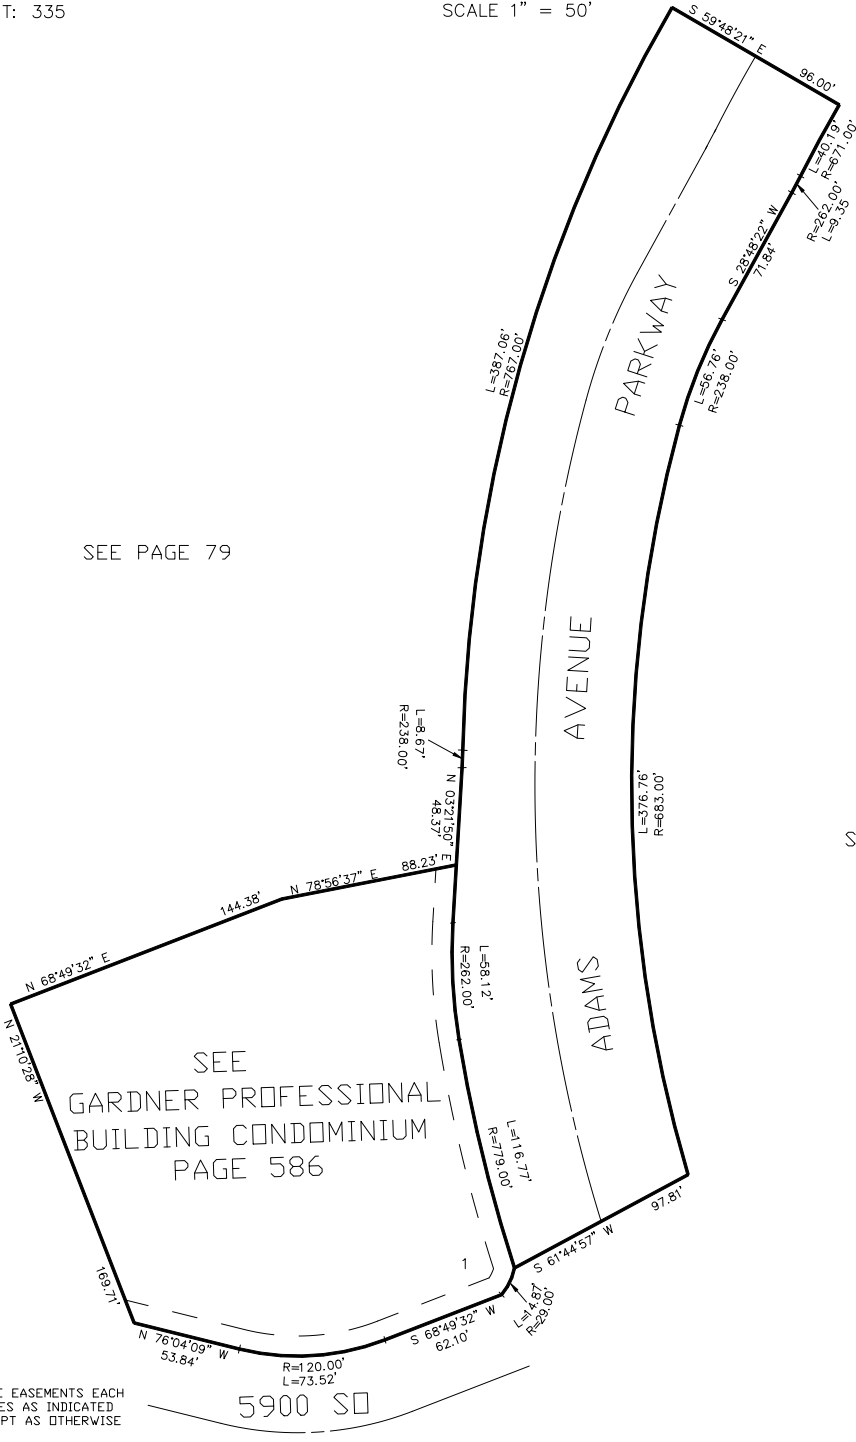

SEE PAGE 79

SEE PAGE 79

SEE PAGE 79

10' UTILITY & DRAINAGE EASEMENTS EACH
SIDE OF PROPERTY LINES AS INDICATED
BY DASHED LINES EXCEPT AS OTHERWISE
SHOWN.

FOR COMPLETE ENG DATA SEE
ORIGINAL DEDICATION PLAT IN
BOOK 54, PAGE 16 OF RECORDS.

FOR TAX PURPOSES ONLY