


PART OF THE NE.1/4 OF SECTION 20, T.5N., R.1W., S.L.B. & M.
GARDNER PROFESSIONAL BUILDING CONDOMINIUM

IN WASHINGTON TERRACE CITY

TAXING UNIT: 393

SCALE 1" = 20'

SEE PAGE 79

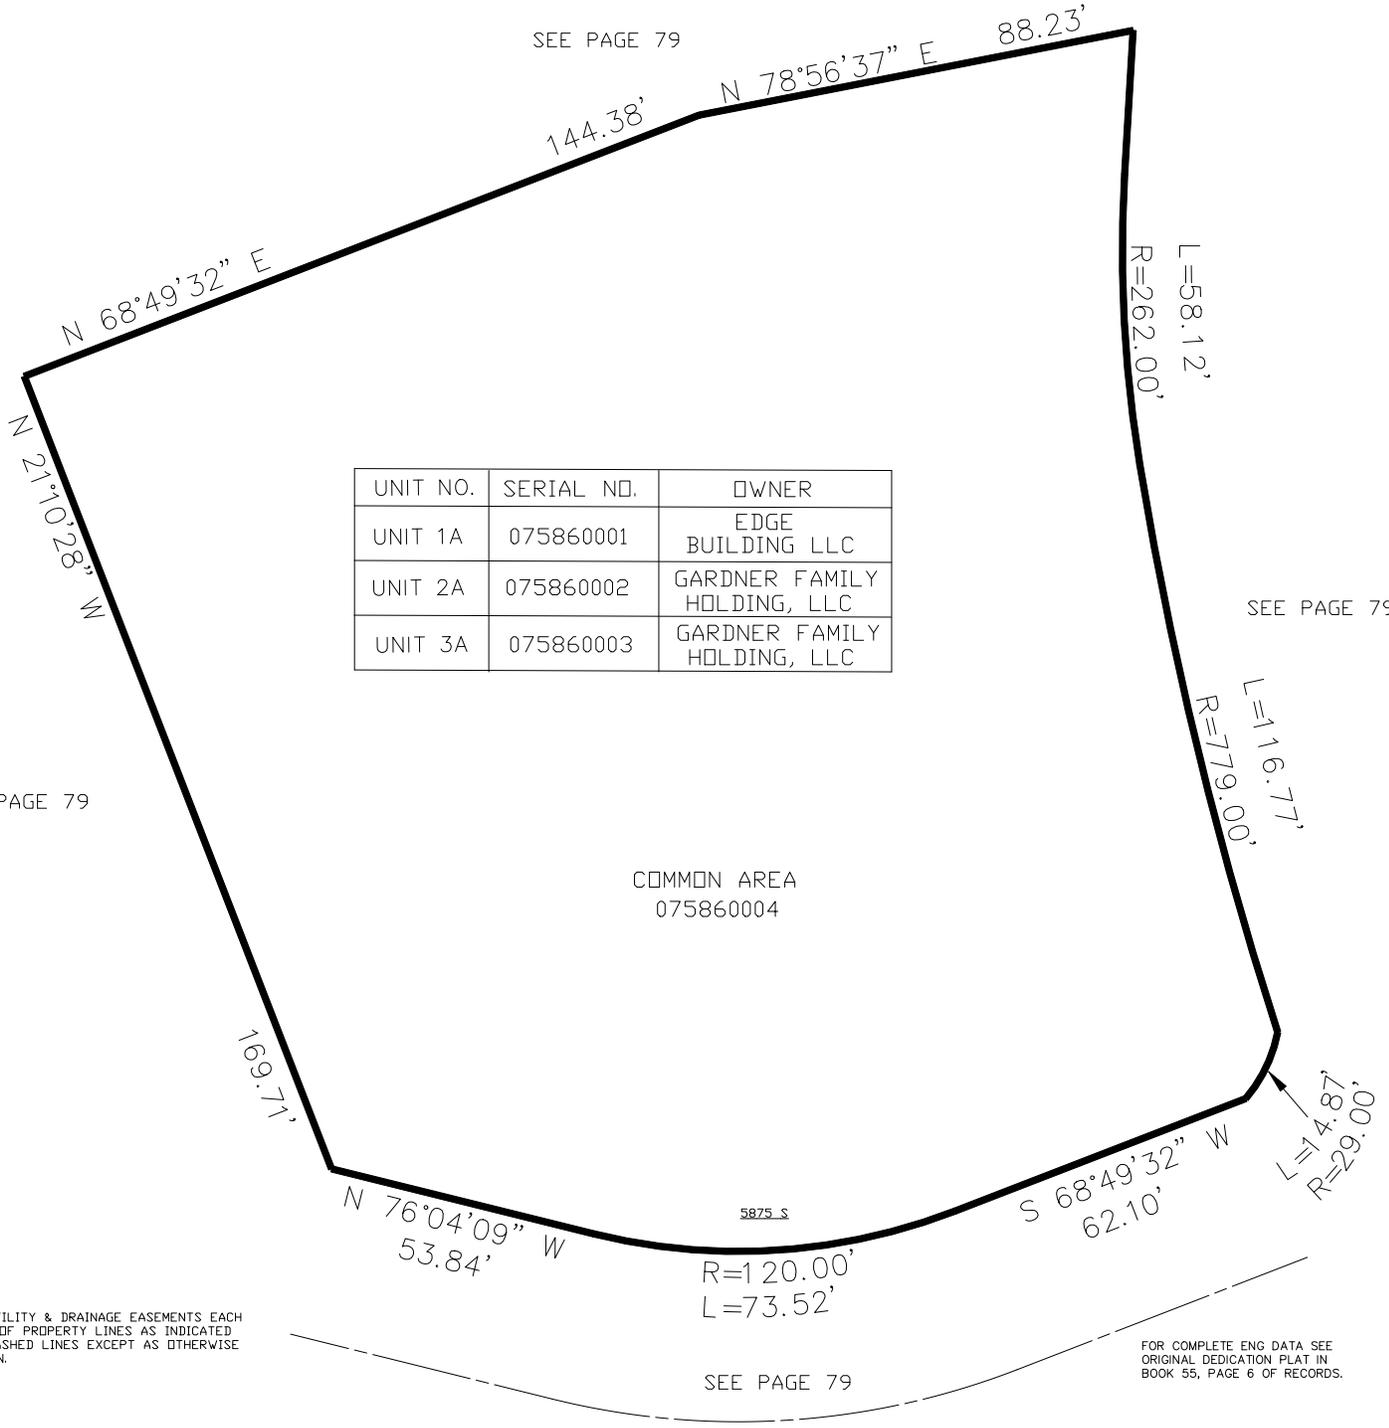

UNIT NO.	SERIAL NO.	OWNER
UNIT 1A	075860001	EDGE BUILDING LLC
UNIT 2A	075860002	GARDNER FAMILY HOLDING, LLC
UNIT 3A	075860003	GARDNER FAMILY HOLDING, LLC

COMMON AREA
075860004

10' UTILITY & DRAINAGE EASEMENTS EACH SIDE OF PROPERTY LINES AS INDICATED BY DASHED LINES EXCEPT AS OTHERWISE SHOWN.

FOR COMPLETE ENG DATA SEE ORIGINAL DEDICATION PLAT IN BOOK 55, PAGE 6 OF RECORDS.

SEE PAGE 79