

PART OF THE NW & SW.1/4, OF SECTION 16, T.5N., R.1W., S.L.B. & M.


# SOUTH OGDEN PROFESSIONAL PLAZA A COMMERCIAL CONDOMINIUM AMENDED

TAXING UNIT: 27

IN SOUTH OGDEN CITY

SCALE 1" = 30'

SEE PAGE 16

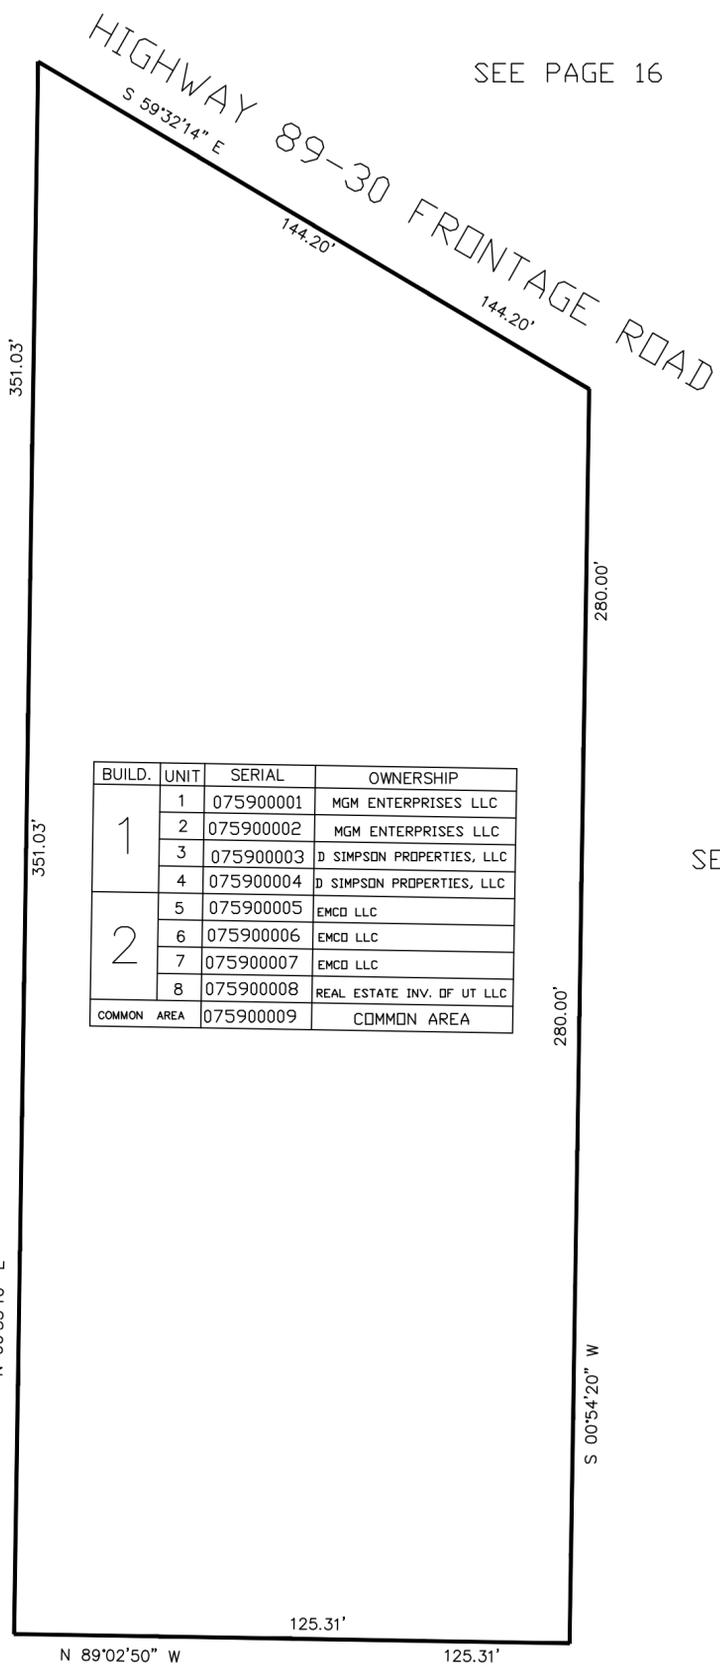

SEE PAGE 16

SEE PAGE 16

BUILD.	UNIT	SERIAL	OWNERSHIP
1	1	075900001	MGM ENTERPRISES LLC
	2	075900002	MGM ENTERPRISES LLC
	3	075900003	D SIMPSON PROPERTIES, LLC
	4	075900004	D SIMPSON PROPERTIES, LLC
2	5	075900005	EMCO LLC
	6	075900006	EMCO LLC
	7	075900007	EMCO LLC
	8	075900008	REAL ESTATE INV. OF UT LLC
COMMON AREA	075900009	COMMON AREA	

10' UTILITY & DRAINAGE EASEMENTS EACH SIDE OF PROPERTY LINES AS INDICATED BY DASHED LINES EXCEPT AS OTHERWISE SHOWN.

FOR COMPLETE ENG DATA SEE ORIGINAL DEDICATION PLAT IN BOOK 55, PAGE 44 OF RECORDS.

SEE PAGE 37