

PART OF THE N.W 1/4, OF SECTION 27, T.5N., R.1W., S.L.B. & M.


O. HIGGS SUBDIVISION NO. 1

SEE PAGE 387

IN UTAH CITY

TAXING UNIT: 55

SCALE 1" = 40'

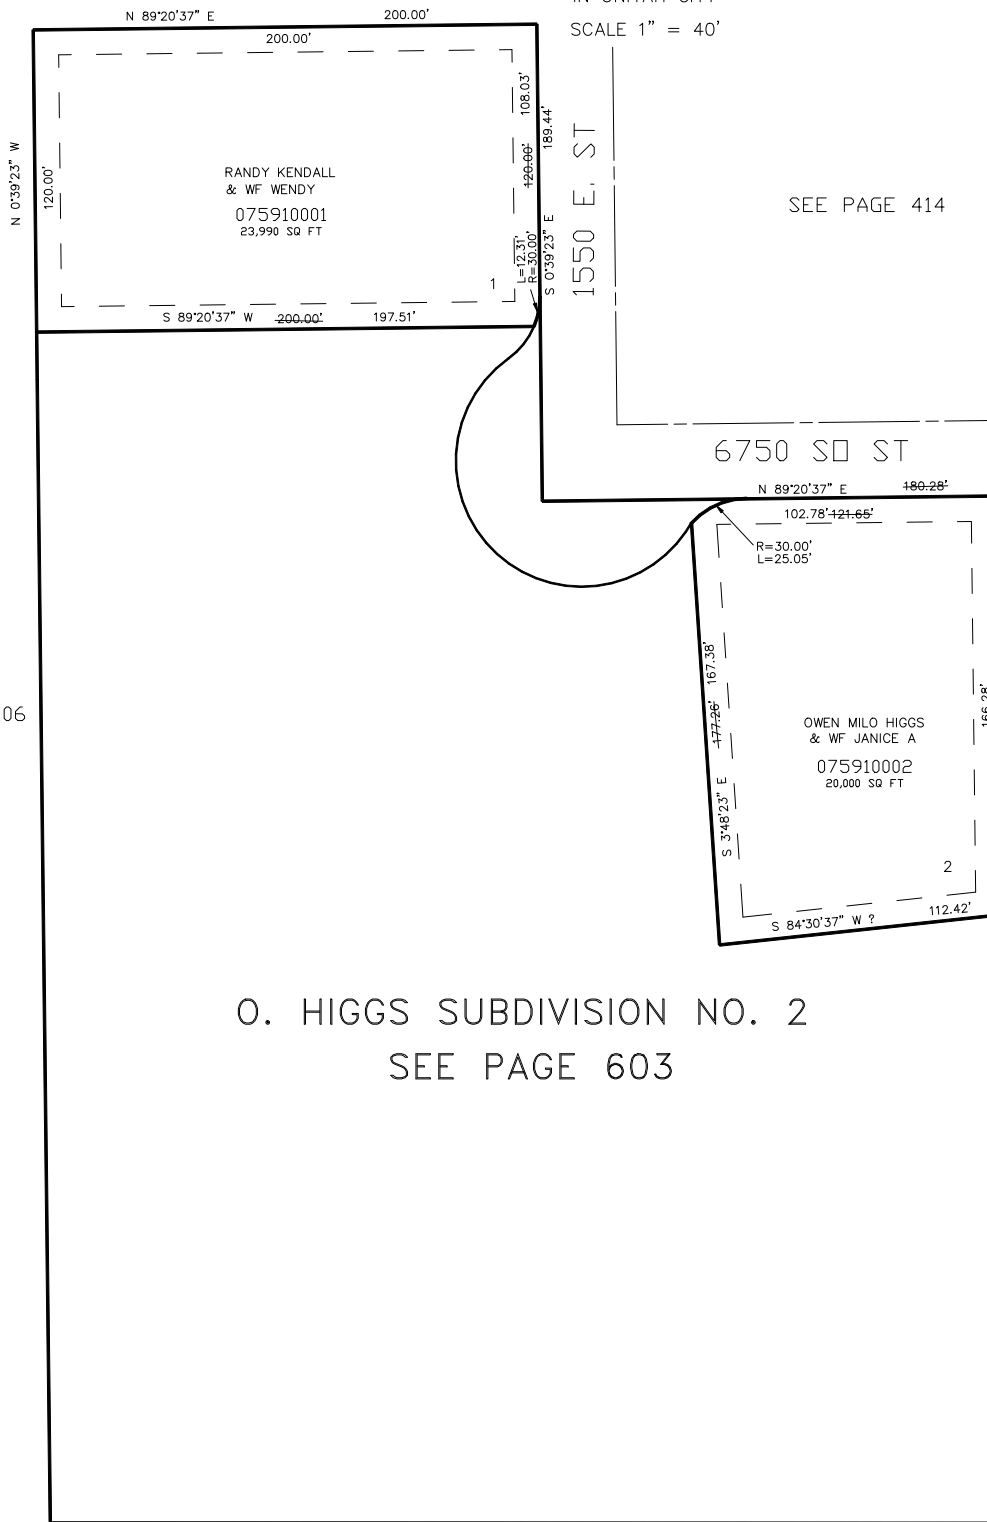

O. HIGGS SUBDIVISION NO. 2

SEE PAGE 603

SEE PAGE 106

SEE PAGE 414

10' UTILITY & DRAINAGE EASEMENTS EACH
SIDE OF PROPERTY LINES AS INDICATED
BY DASHED LINES EXCEPT AS OTHERWISE
SHOWN.

FOR COMPLETE ENG DATA SEE
ORIGINAL DEDICATION PLAT IN
BOOK 55, PAGE 48 OF RECORDS.