


PART OF THE N.W 1/4, OF SECTION 27, T.5N., R.1W., S.L.B. & M.

O. HIGGS SUBDIVISION NO. 1

SEE PAGE 387

IN UNITAH CITY
SCALE 1" = 40'

TAXING UNIT: 55

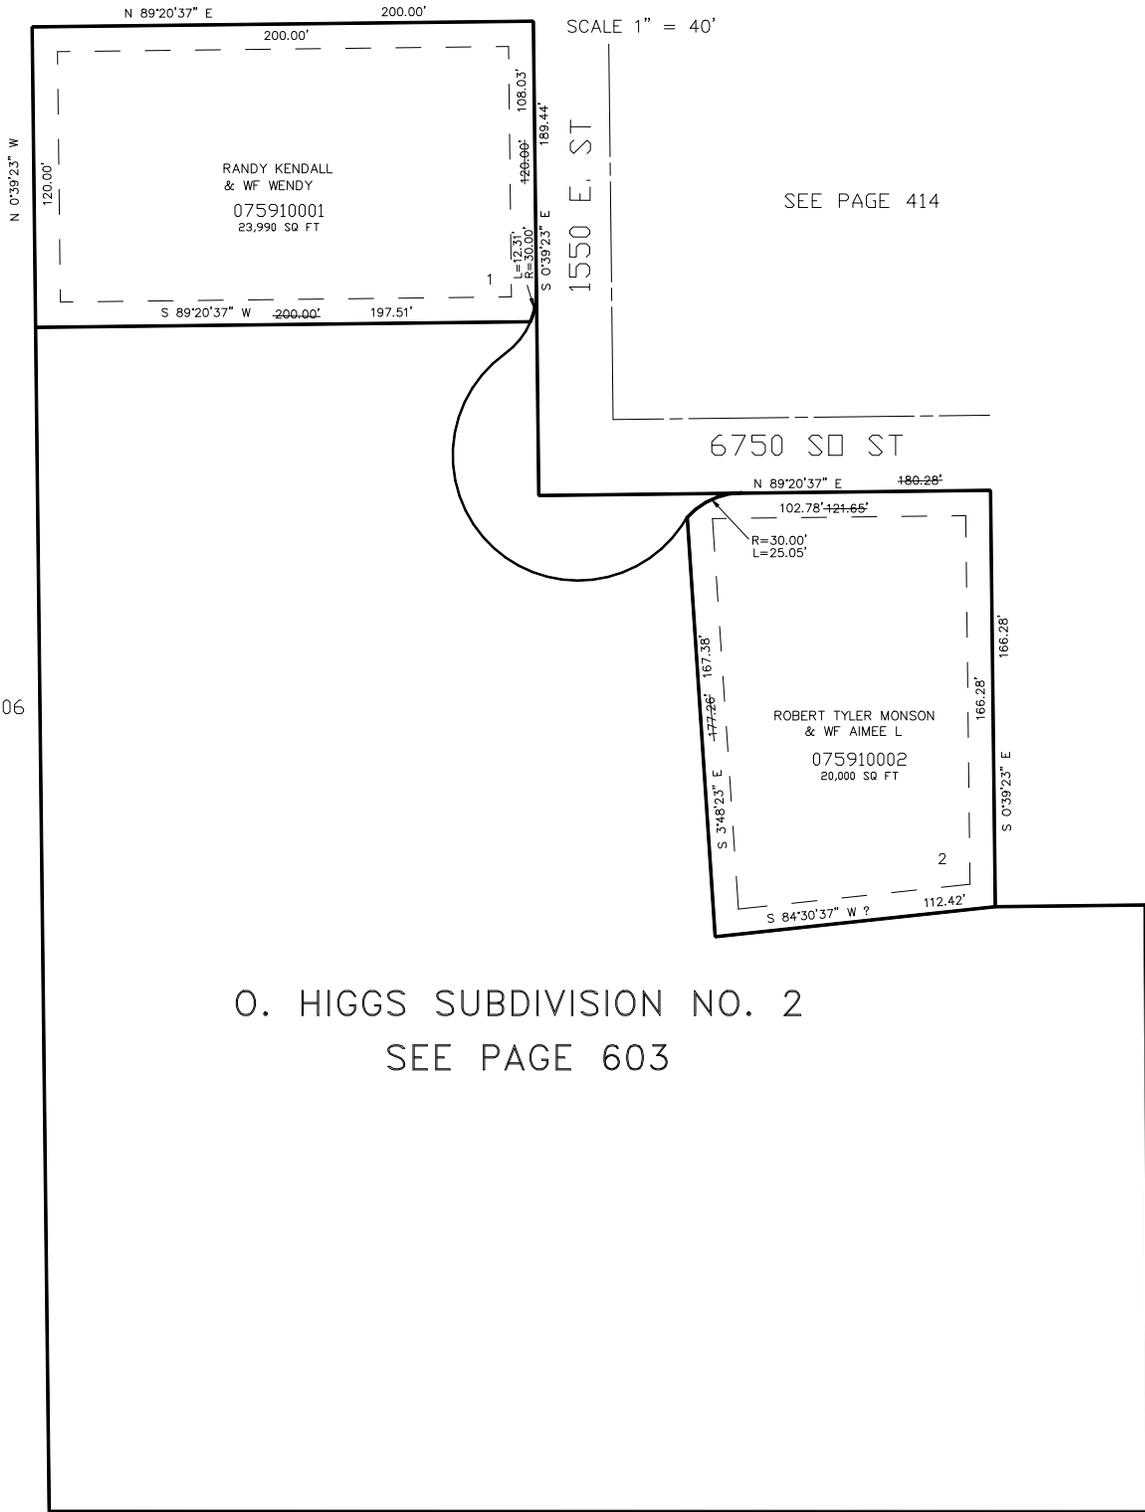

SEE PAGE 414

6750 SO ST

SEE PAGE 414

O. HIGGS SUBDIVISION NO. 2

SEE PAGE 603

SEE PAGE 106

10' UTILITY & DRAINAGE EASEMENTS EACH SIDE OF PROPERTY LINES AS INDICATED BY DASHED LINES EXCEPT AS OTHERWISE SHOWN.

FOR COMPLETE ENG DATA SEE ORIGINAL DEDICATION PLAT IN BOOK 55, PAGE 48 OF RECORDS.