


PART OF THE N.W 1/4, OF SECTION 27, T.5N., R.1W., S.L.B. & M.

# O. HIGGS SUBDIVISION NO. 1

SEE PAGE 387

IN UNITAH CITY  
SCALE 1" = 40'

TAXING UNIT: 55

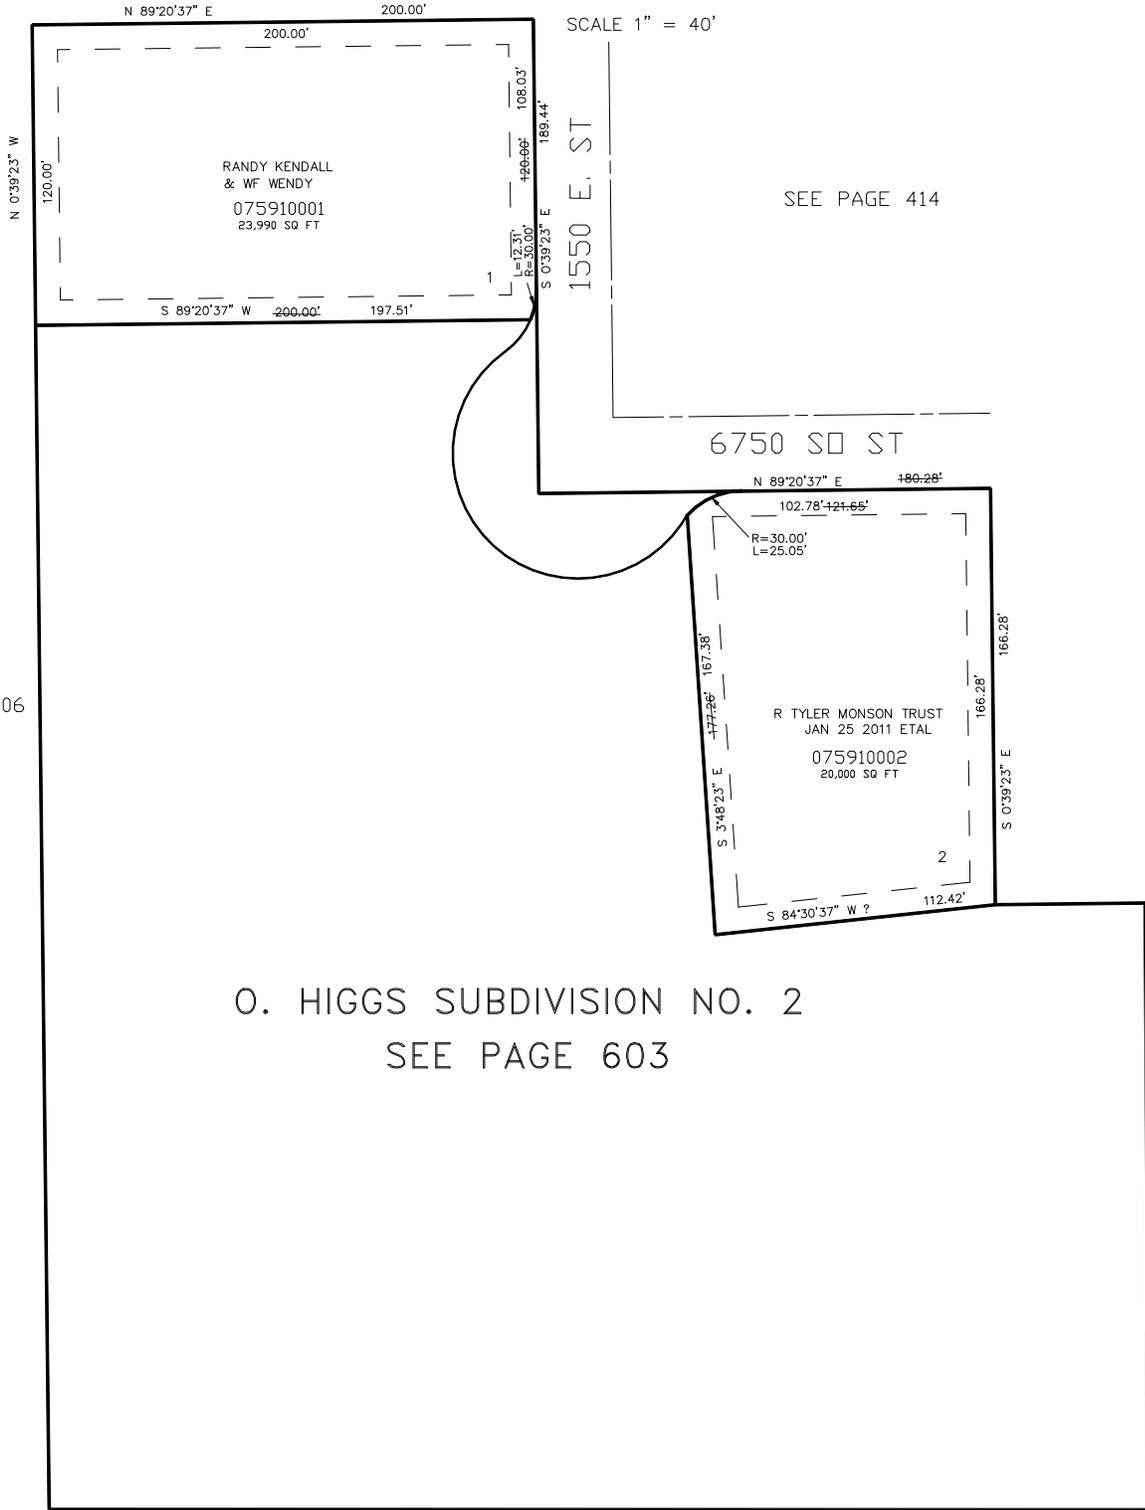

# O. HIGGS SUBDIVISION NO. 2

SEE PAGE 603

SEE PAGE 106

SEE PAGE 414

10' UTILITY & DRAINAGE EASEMENTS EACH SIDE OF PROPERTY LINES AS INDICATED BY DASHED LINES EXCEPT AS OTHERWISE SHOWN.

FOR COMPLETE ENG DATA SEE ORIGINAL DEDICATION PLAT IN BOOK 55, PAGE 48 OF RECORDS.