


PART OF THE N.W 1/4, OF SECTION 27, T.5N., R.1W., S.L.B. & M.

# O. HIGGS SUBDIVISION NO. 1

SEE PAGE 387

IN UNITAH CITY  
SCALE 1" = 40'

TAXING UNIT: 55

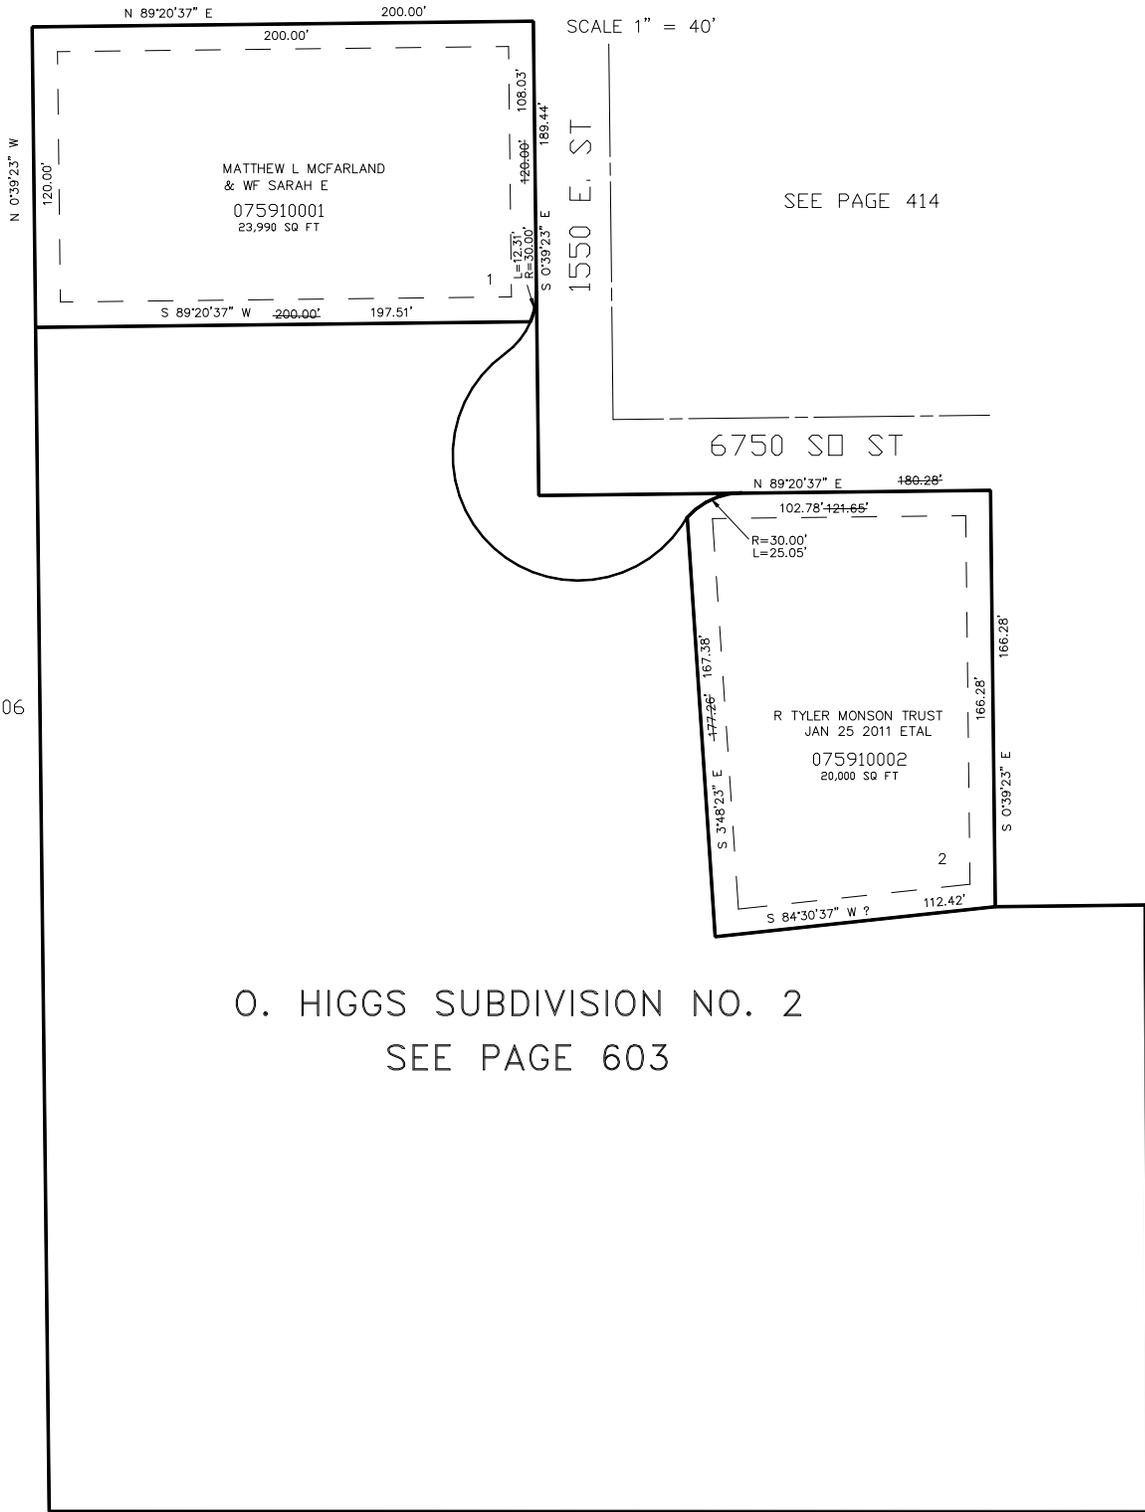

SEE PAGE 414

6750 Sd St

SEE PAGE 414

# O. HIGGS SUBDIVISION NO. 2

SEE PAGE 603

SEE PAGE 106

10' UTILITY & DRAINAGE EASEMENTS EACH  
SIDE OF PROPERTY LINES AS INDICATED  
BY DASHED LINES EXCEPT AS OTHERWISE  
SHOWN.

FOR COMPLETE ENG DATA SEE  
ORIGINAL DEDICATION PLAT IN  
BOOK 55, PAGE 48 OF RECORDS.