

PART OF THE N.W 1/4, OF SECTION 27, T.5N., R.1W., S.L.B. & M.


O. HIGGS SUBDIVISION NO. 1

SEE PAGE 387

IN UNITAH CITY

TAXING UNIT: 55

SCALE 1" = 40'

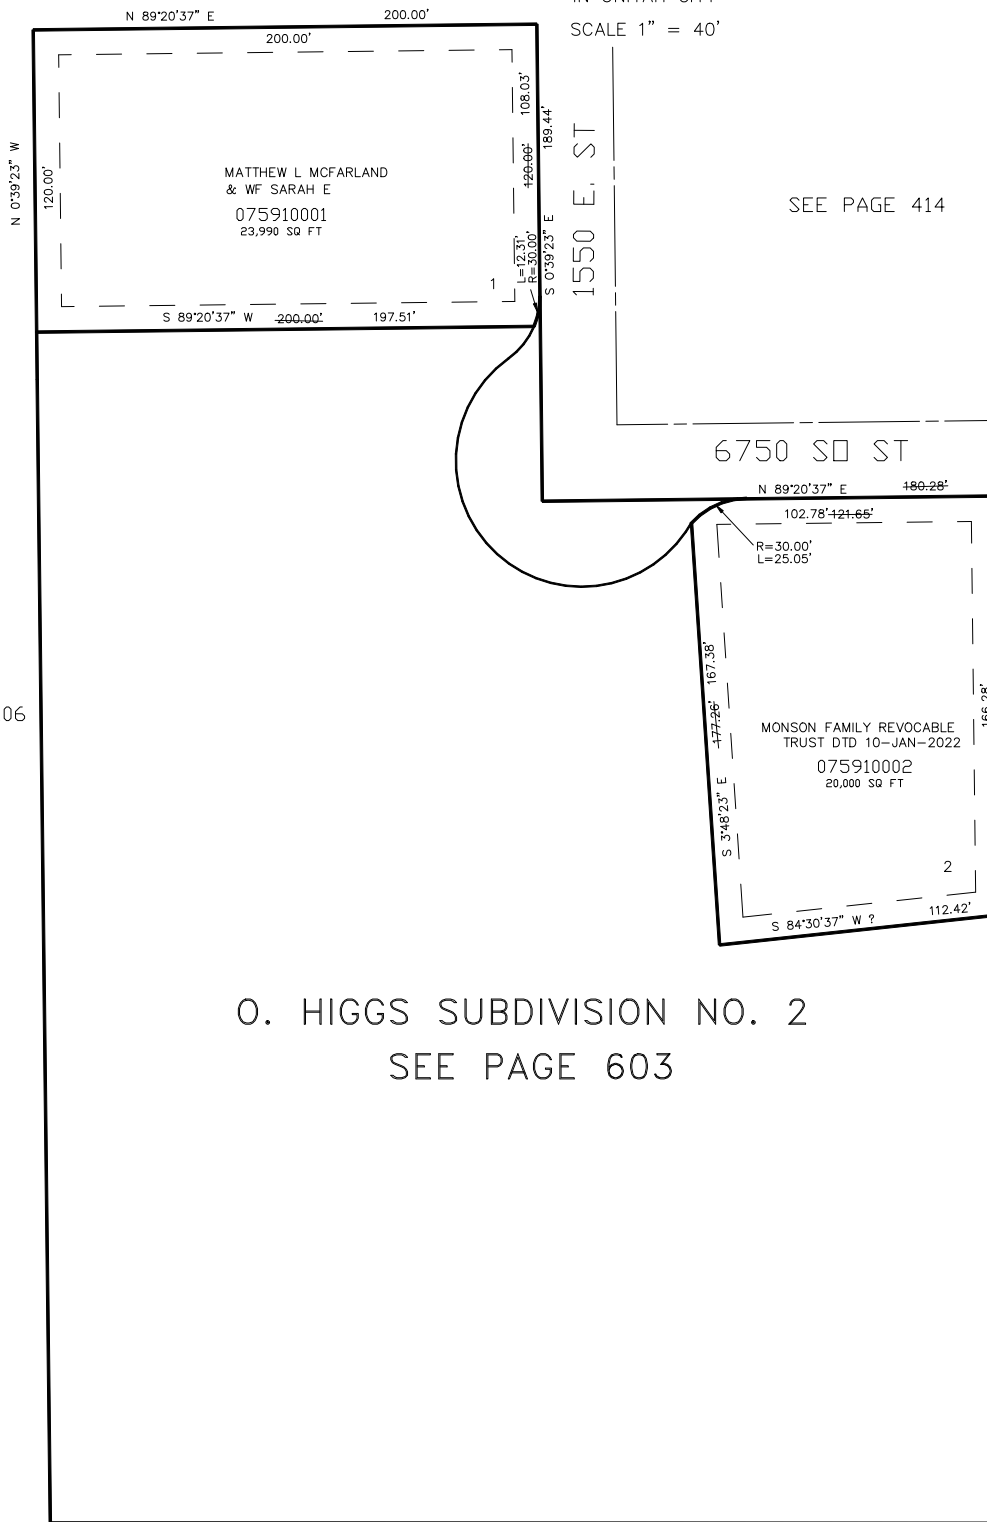

SEE PAGE 414

6750 SQ ST

SEE PAGE 414

O. HIGGS SUBDIVISION NO. 2

SEE PAGE 603

SEE PAGE 106

SEE PAGE 107

FOR TAX PURPOSES ONLY

FOR COMPLETE ENG DATA SEE ORIGINAL DEDICATION PLAT IN BOOK 55, PAGE 48 OF RECORDS.

LK 03-2002

10' UTILITY & DRAINAGE EASEMENTS EACH SIDE OF PROPERTY LINES AS INDICATED BY DASHED LINES EXCEPT AS OTHERWISE SHOWN.