

PART OF THE NE.1/4, OF SECTION 17, T.5N., R.1W., S.L.B. & M.  
**STANDER TOWN HOMES PHASE 1 PRUD**

IN WASHINGTON TERRACE CITY


TAXING UNIT: 24

SCALE 1" = 50'

SEE PAGE 61

SEE PAGE 61

SEE PAGE 61

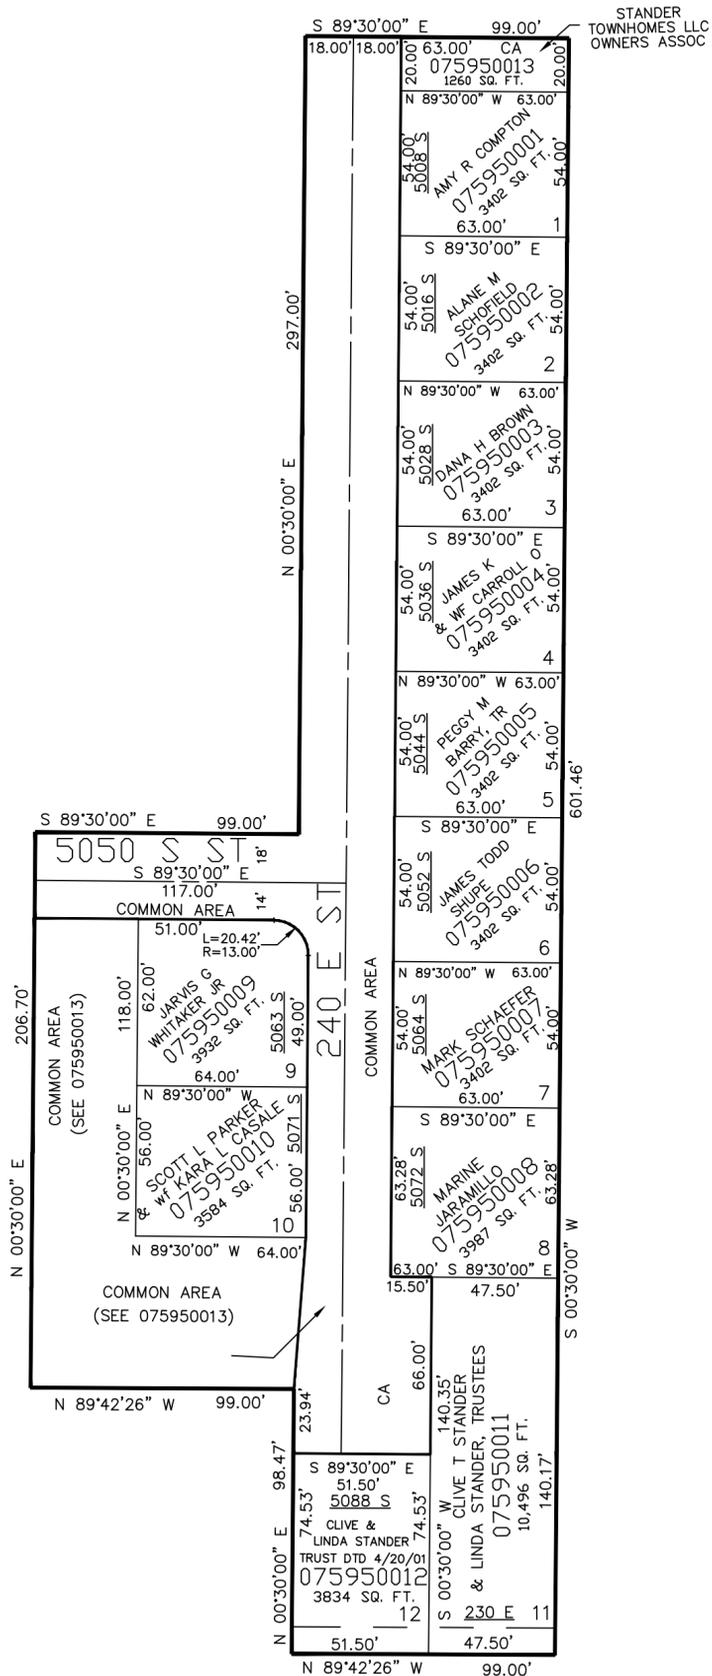

STANDER  
TOWNHOMES LLC  
OWNERS ASSOC

10' UTILITY & DRAINAGE EASEMENTS EACH  
SIDE OF PROPERTY LINES AS INDICATED  
BY DASHED LINES EXCEPT AS OTHERWISE  
SHOWN.

FOR COMPLETE ENG DATA SEE  
ORIGINAL DEDICATION PLAT IN  
BOOK 55, PAGE 67 OF RECORDS.

SEE PAGE 61