


PART OF THE NW.1/4, OF THE NE.1/4, OF SECTION 27, T.5N., R.1W., S.L.B. & M.  
LINCOLN HIGHWAY DETENTION BASIN SUB

597

TAXING UNIT: 55

IN UINTAH CITY  
SCALE 1" = 60'

SEE PAGE 105

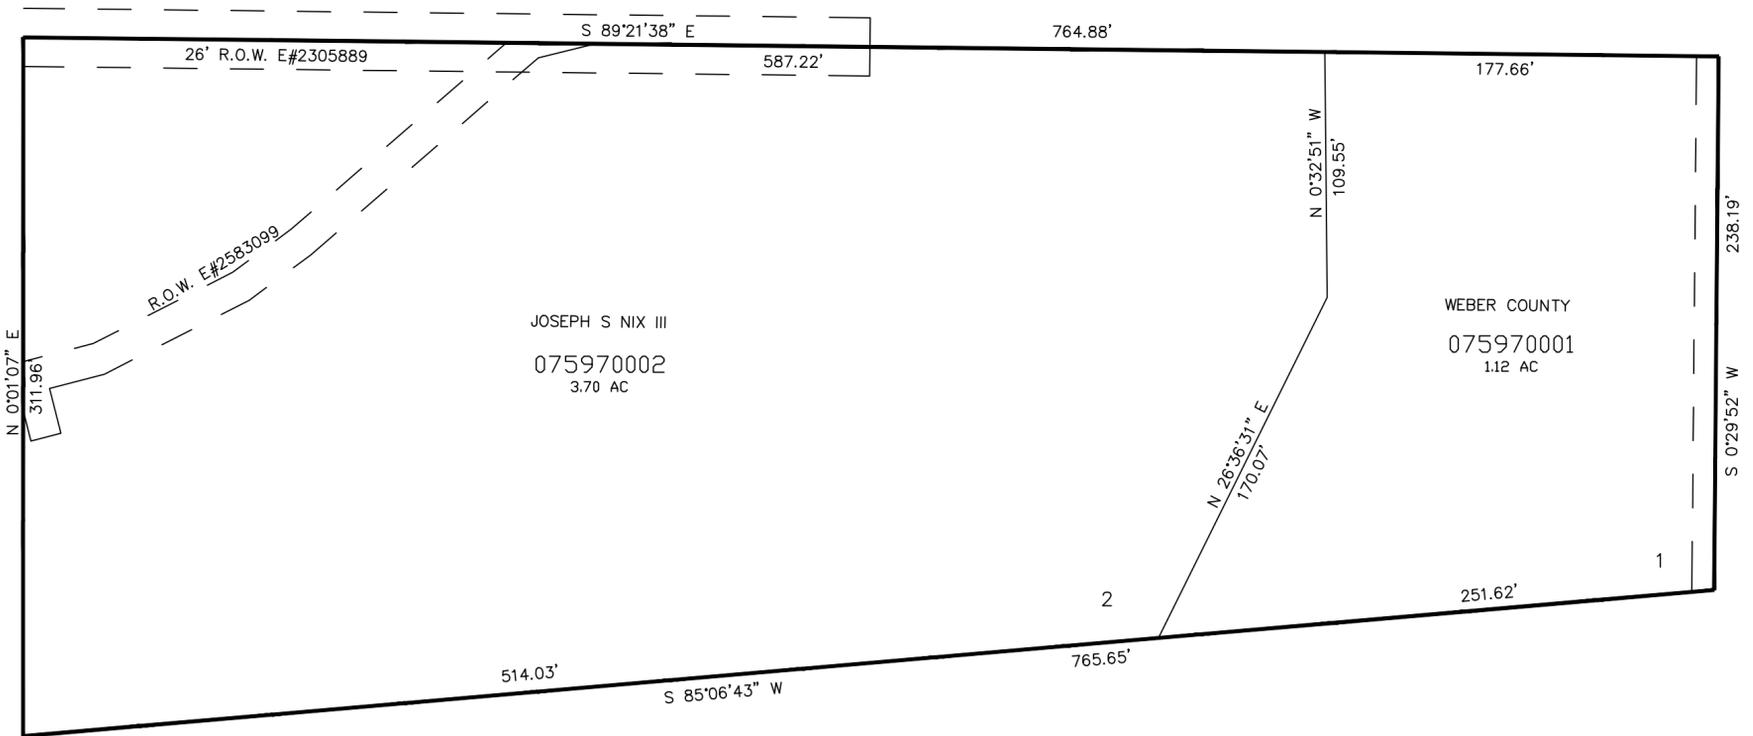

SEE PAGE 105

SEE PAGE 105

SEE PAGE 105

10' UTILITY & DRAINAGE EASEMENTS EACH  
SIDE OF PROPERTY LINES AS INDICATED  
BY DASHED LINES EXCEPT AS OTHERWISE  
SHOWN.

FOR COMPLETE ENG DATA SEE  
ORIGINAL DEDICATION PLAT IN  
BOOK 55, PAGE 78 OF RECORDS.