


PART OF THE W.1/2, OF SECTION 22, T.5N., R.1W., S.L.B. & M.  
CROSSROADS LANDING COMMERCIAL SUBDIVISION NO. 3

IN SOUTH OGDEN CITY  
SCALE 1" = 40'

TAXING UNIT: 27

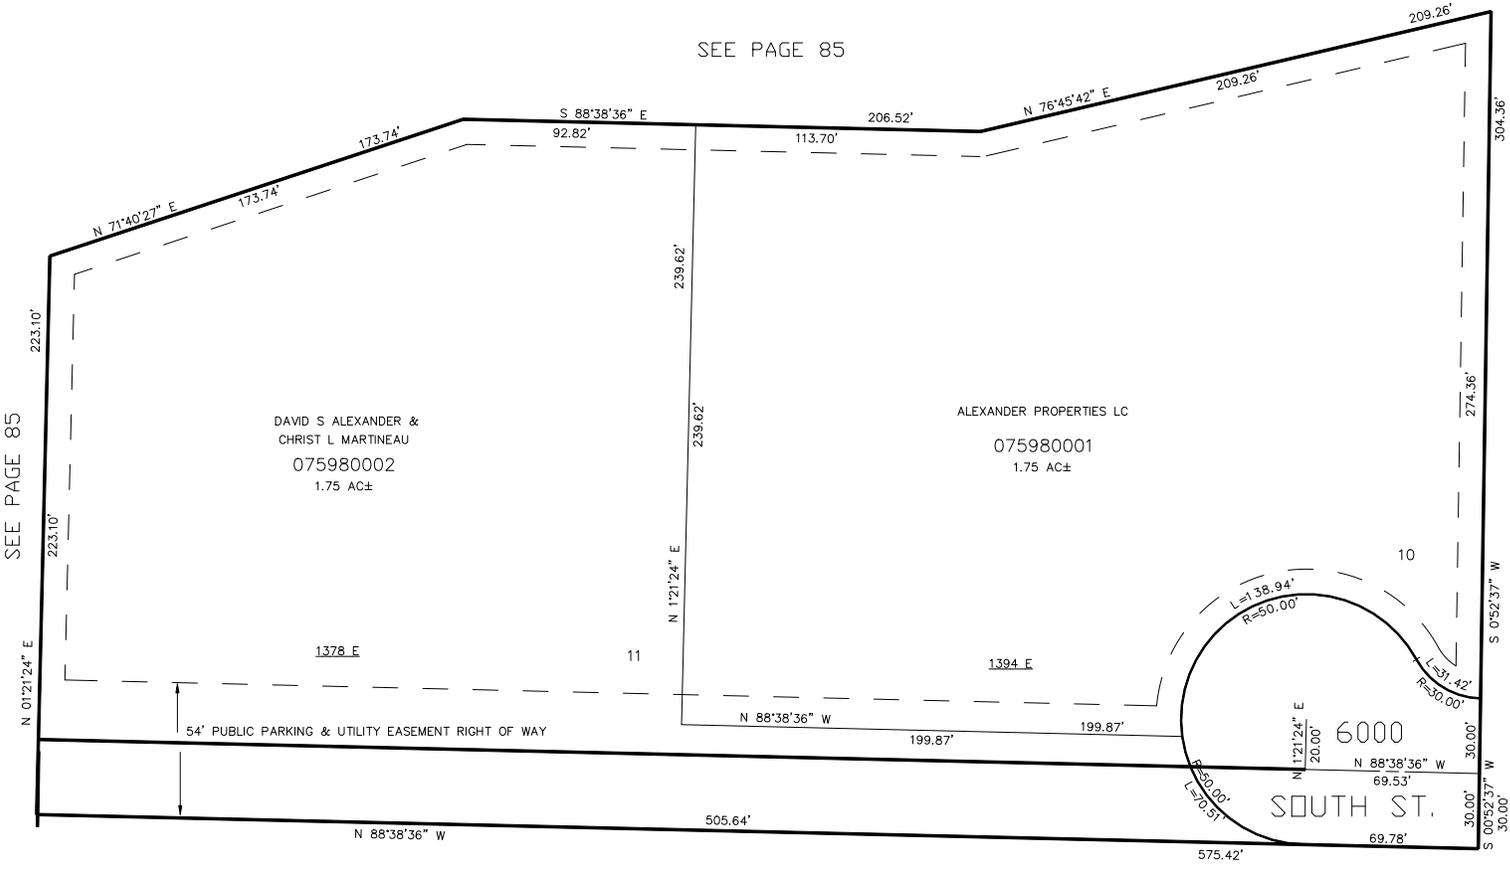

SEE PAGE 85

SEE PAGE 85

SEE PAGE 506

SEE P. 81

10' UTILITY & DRAINAGE EASEMENTS EACH  
SIDE OF PROPERTY LINES AS INDICATED  
BY DASHED LINES EXCEPT AS OTHERWISE  
SHOWN.

FOR COMPLETE ENG DATA SEE  
ORIGINAL DEDICATION PLAT IN  
BOOK 56, PAGE 14 OF RECORDS.