

PART OF THE SE.1/4, OF SECTION 27, T.5N., R.1W., S.L.B. & M.  
CHATEAU RIVER ESTATES II SUBDIVISION


IN UINTAH CITY  
SCALE 1" = 50'

TAXING UNIT: 338

SEE PAGE 105

SEE PAGE 542

SEE PAGE 107-1

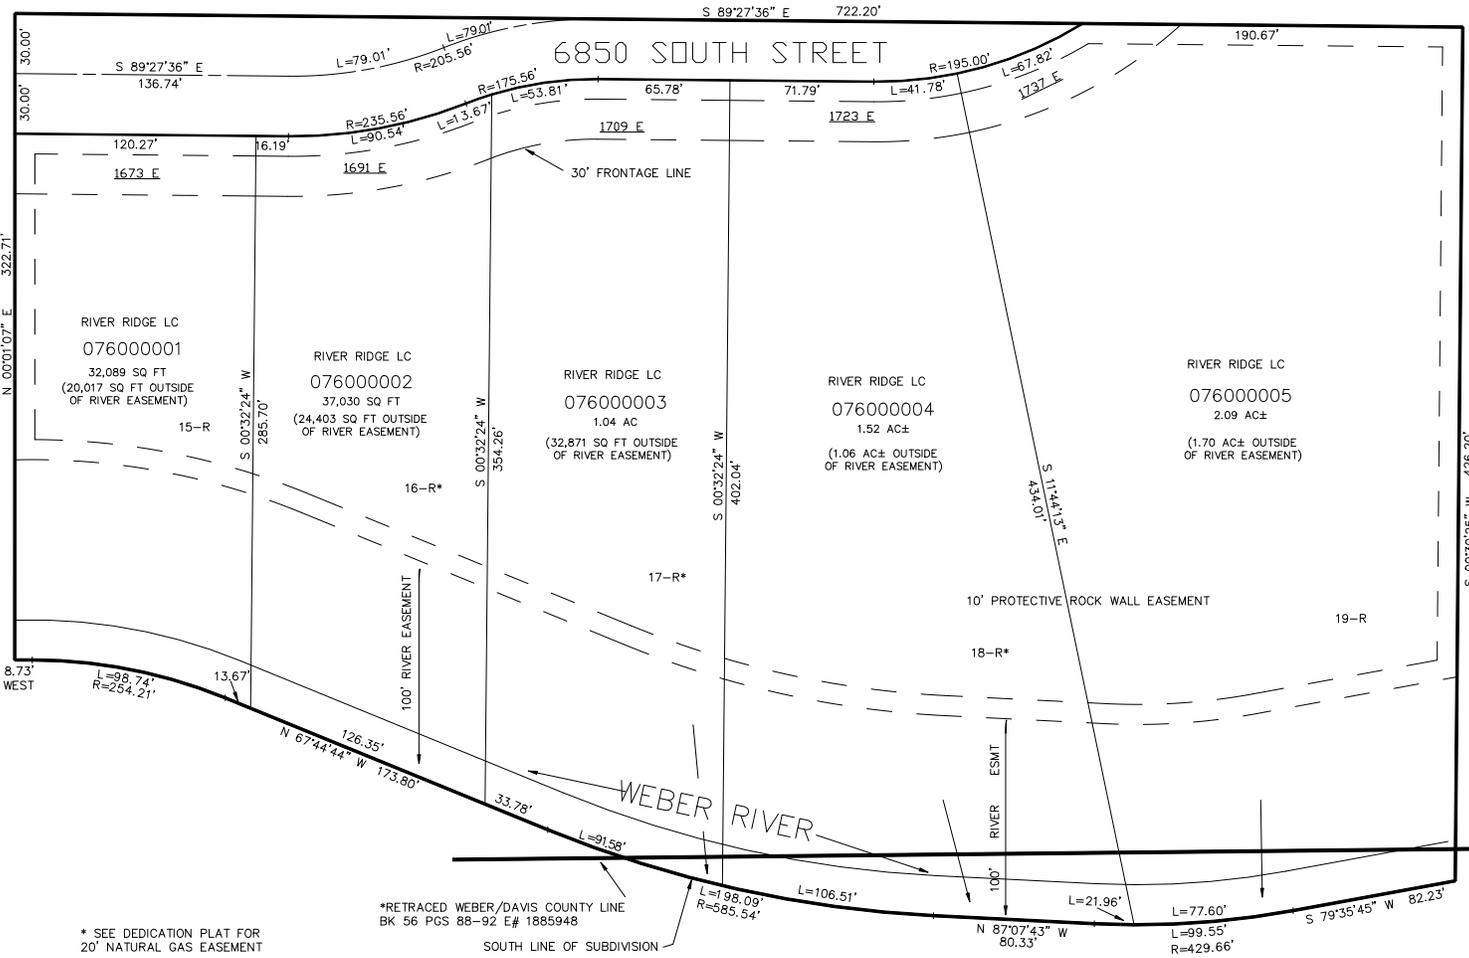

\* SEE DEDICATION PLAT FOR 20' NATURAL GAS EASEMENT

\*\* SEE DEDICATION PLAT FOR FEMA 100 YEAR FLOOD ZONE ON ALL LOTS

10' UTILITY & DRAINAGE EASEMENTS EACH SIDE OF PROPERTY LINES AS INDICATED BY DASHED LINES EXCEPT AS OTHERWISE SHOWN.

\*RETRACED WEBER/DAVIS COUNTY LINE BK 56 PGS 88-92 E# 1885948

SEE PAGE 107

FOR COMPLETE ENG DATA SEE ORIGINAL DEDICATION PLAT IN BOOK 56, PAGE 26 OF RECORDS.