


PART OF THE SE.1/4, OF SECTION 27, T.5N., R.1W., S.L.B. & M.  
CHATEAU RIVER ESTATES II SUBDIVISION

IN UTAH CITY

TAXING UNIT: 55

SCALE 1" = 50'

SEE PAGE 105

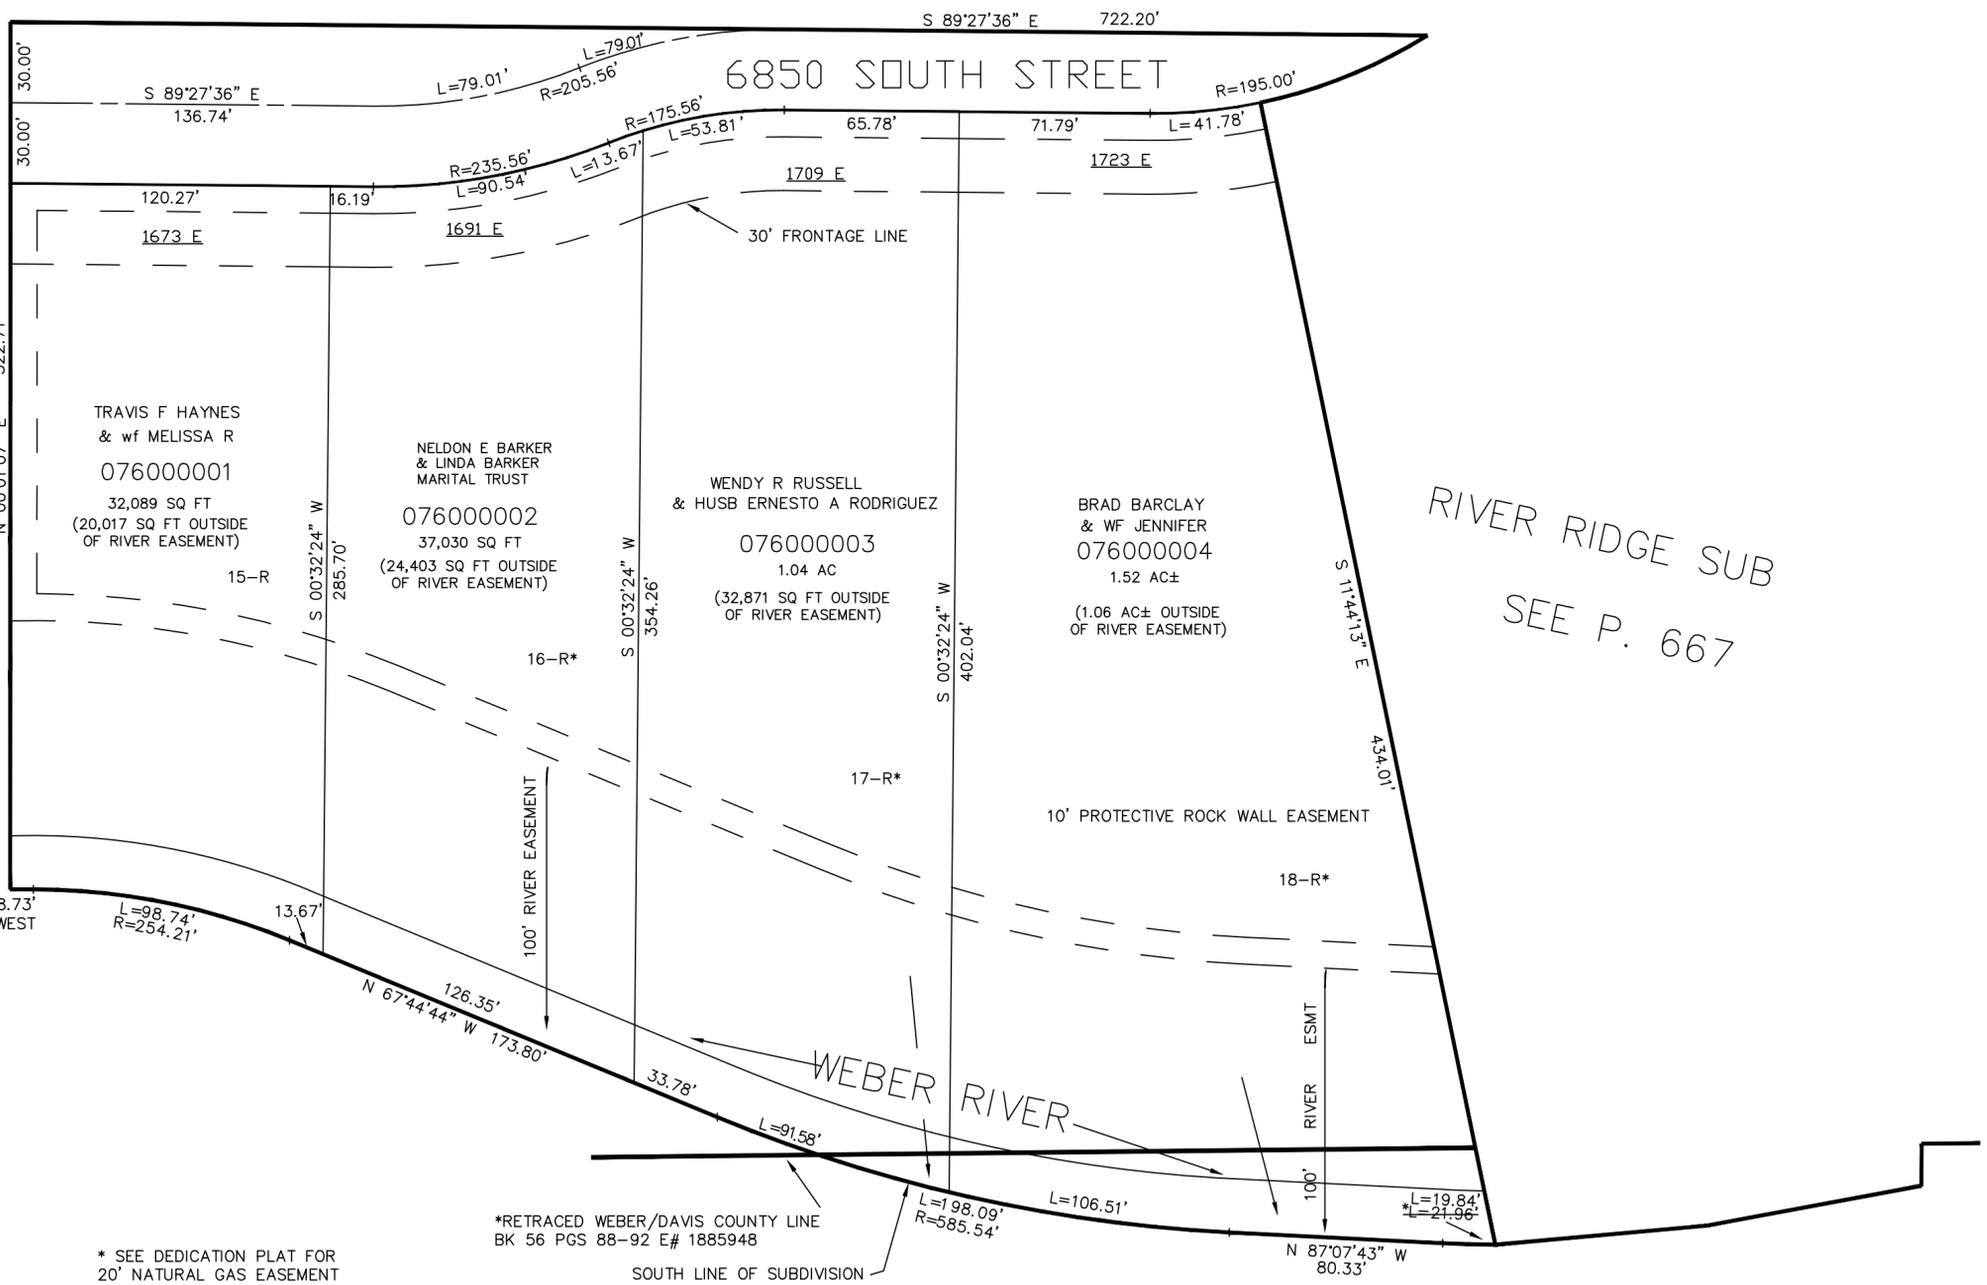

SEE PAGE 542

SEE PAGE 107-1

RIVER RIDGE SUB  
SEE P. 667

\* SEE DEDICATION PLAT FOR 20' NATURAL GAS EASEMENT

\*\* SEE DEDICATION PLAT FOR FEMA 100 YEAR FLOOD ZONE ON ALL LOTS

\*RETRACED WEBER/DAVIS COUNTY LINE BK 56 PGS 88-92 E# 1885948

SOUTH LINE OF SUBDIVISION

SEE PAGE 107

\*CORRECTION AFFIDAVIT E#2045302 07/22/2004

FOR COMPLETE ENG DATA SEE ORIGINAL DEDICATION PLAT IN BOOK 56, PAGE 26 OF RECORDS.