

PART OF THE SW.1/4, OF SECTION 22, T.5N., R.1W., S.L.B. & M.


AMERICA ONLINE SUBDIVISION

IN SOUTH ODGEN CITY

SCALE 1" = 80'

TAXING UNIT: 27

SEE PAGE 555

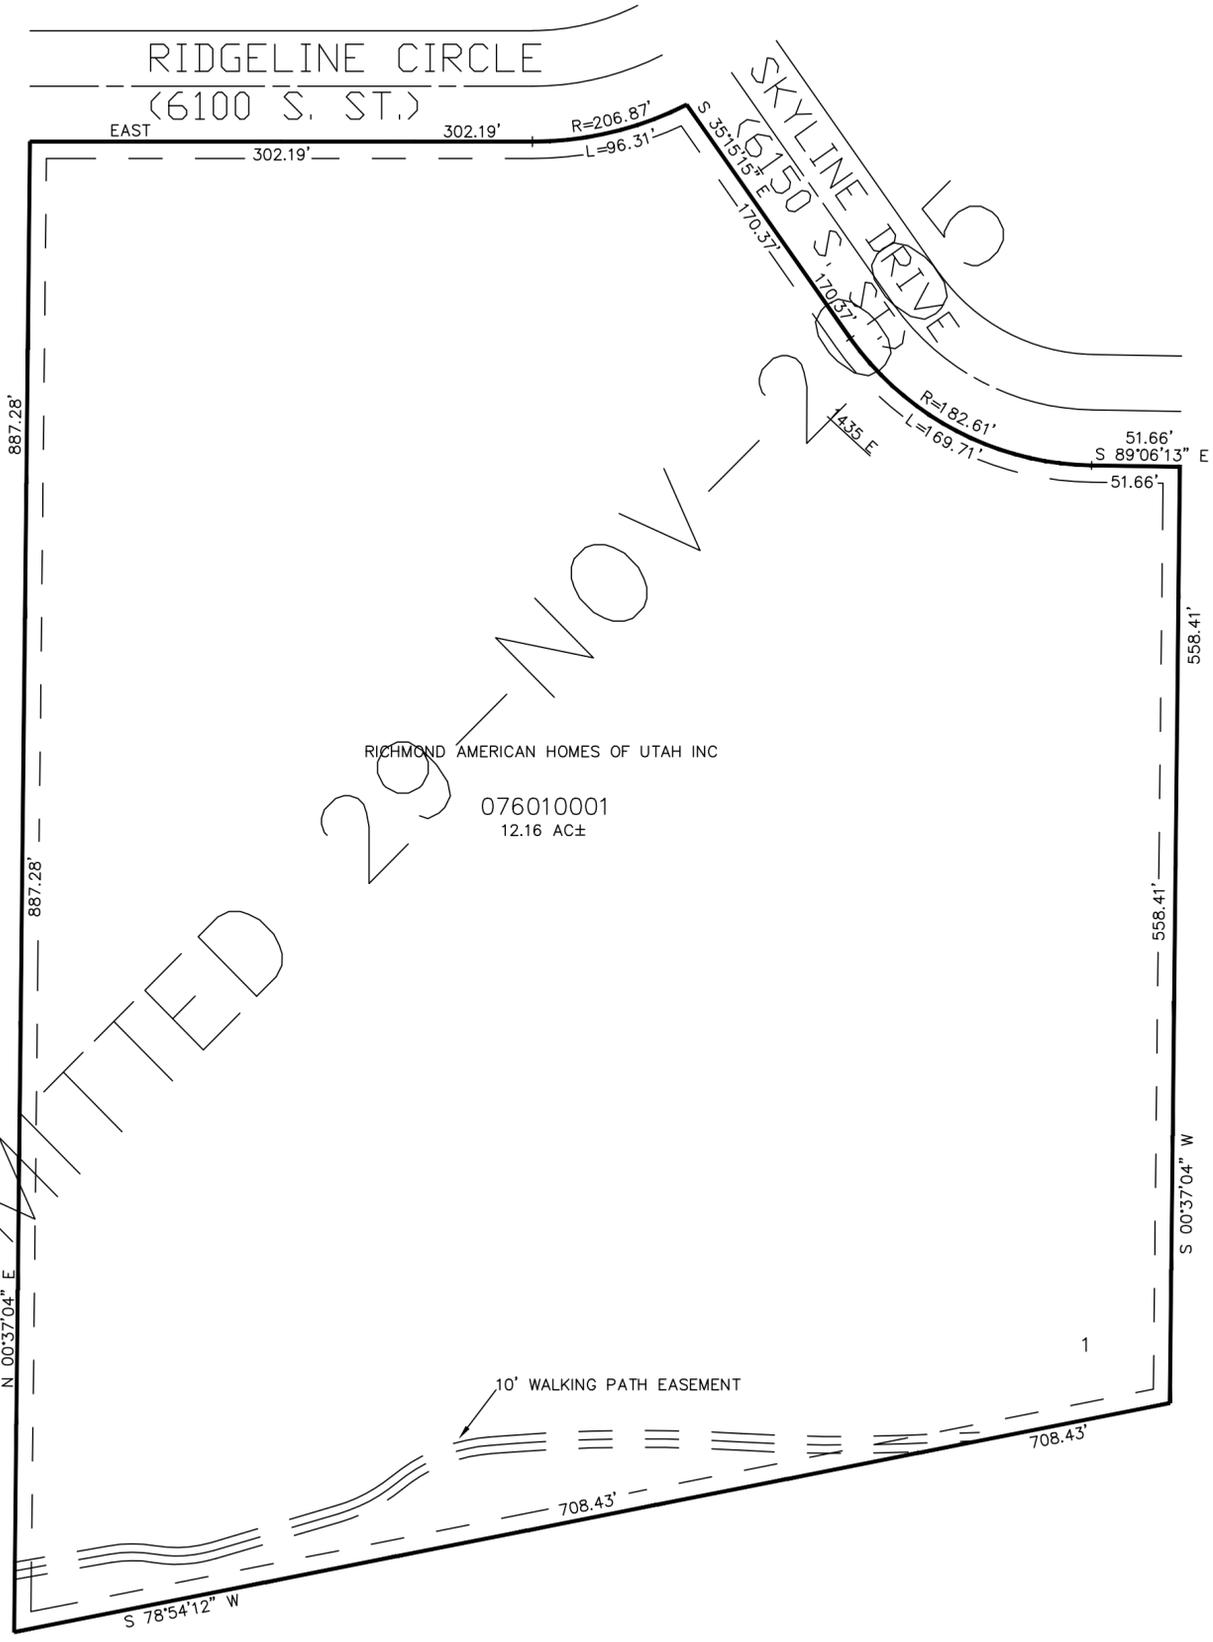

SEE PAGE 592

SEE PAGE 81

SEE PAGE 81

10' UTILITY & DRAINAGE EASEMENTS EACH SIDE OF PROPERTY LINES AS INDICATED BY DASHED LINES EXCEPT AS OTHERWISE SHOWN.

FOR COMPLETE ENG DATA SEE ORIGINAL DEDICATION PLAT IN BOOK 56, PAGE 34 OF RECORDS.

OMITTED

29 NOV 2001

RICHMOND AMERICAN HOMES OF UTAH INC

076010001
12.16 AC±

10' WALKING PATH EASEMENT