

PART OF THE SW.1/4, OF SECTION 17 & THE NW.1/4 SECTION 20, T.5N., R.1W., S.L.B. & M.

602

RIDGELINE SUBDIVISION PHASE 14

IN WASHINGTON TERRACE CITY

TAXING UNIT: 24


SCALE 1" = 40'

SEE PAGE 519

SEE PAGE 56

SEE PAGE 550

SEE PAGE 79

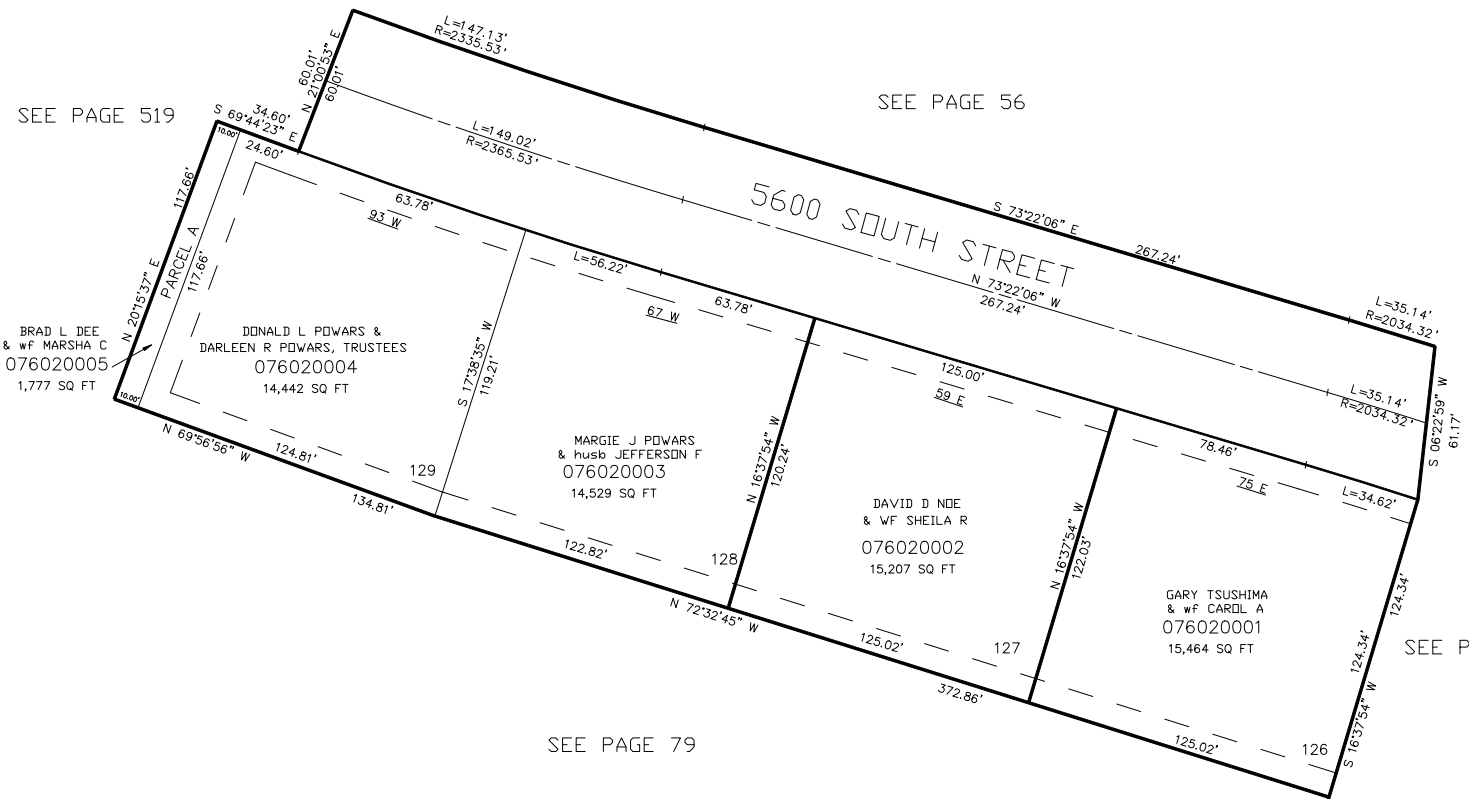

10' UTILITY & DRAINAGE EASEMENTS EACH
SIDE OF PROPERTY LINES AS INDICATED
BY DASHED LINES EXCEPT AS OTHERWISE
SHOWN.

FOR COMPLETE ENG DATA SEE
ORIGINAL DEDICATION PLAT IN
BOOK 56, PAGE 40 OF RECORDS.