

PART OF THE SW.1/4, OF SECTION 17 & THE NW.1/4 SECTION 20, T.5N., R.1W., S.L.B. & M.

RIDGELINE SUBDIVISION PHASE 14

IN WASHINGTON TERRACE CITY

TAXING UNIT: 24


SCALE 1" = 40'

SEE PAGE 519

SEE PAGE 56

SEE PAGE 550

SEE PAGE 79

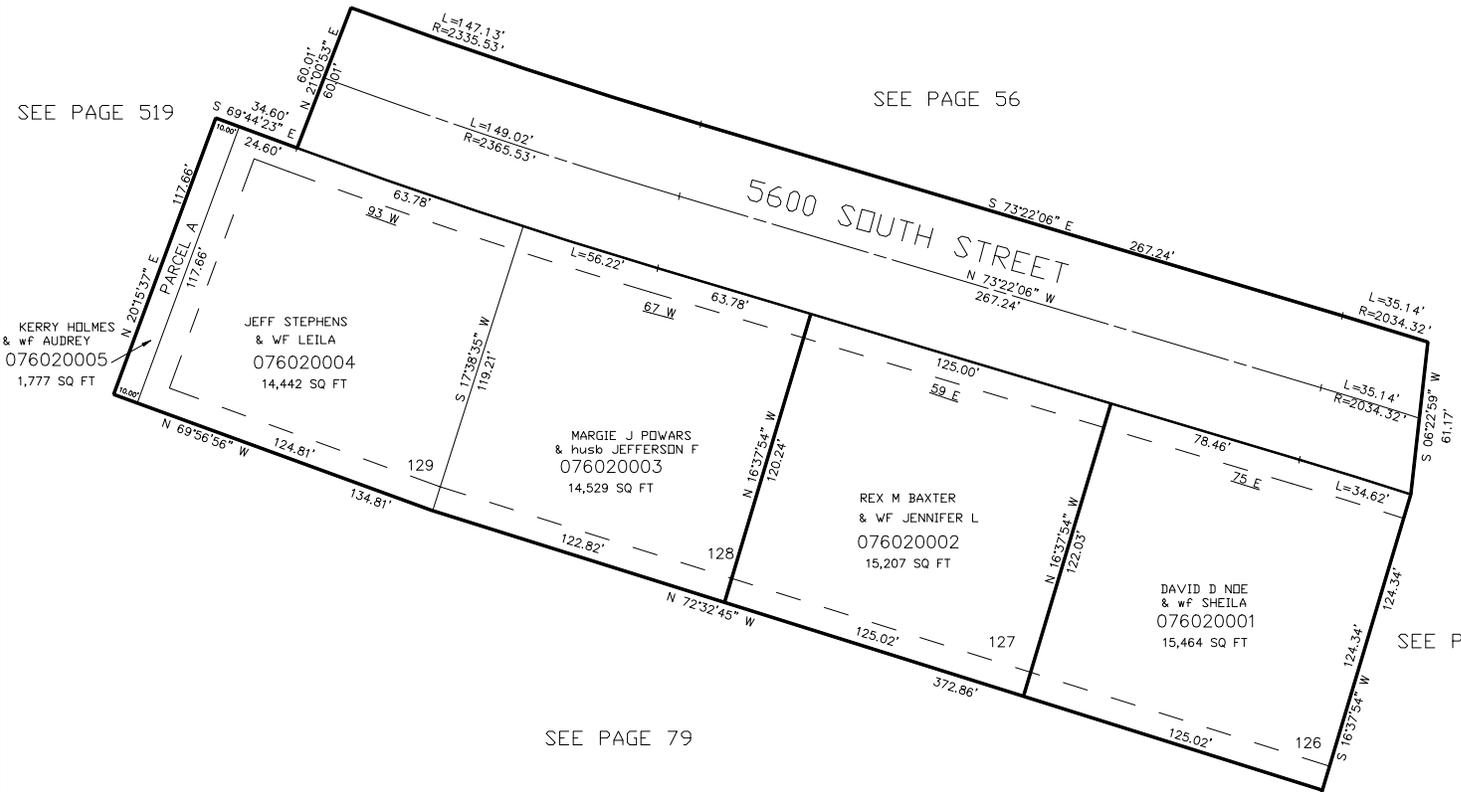

FOR COMPLETE ENG DATA SEE ORIGINAL DEDICATION PLAT IN BOOK 56, PAGE 40 OF RECORDS.

10' UTILITY & DRAINAGE EASEMENTS EACH SIDE OF PROPERTY LINES AS INDICATED BY DASHED LINES EXCEPT AS OTHERWISE SHOWN.