

ALL OF LOT 3, AND A PART OF LOTS 1 & 2 OF O. HIGGS SUB. NO. 1
PART OF THE N.W 1/4, OF SECTION 27, T.5N., R.1W., S.L.B. & M.


603

O. HIGGS SUBDIVISION NO. 2

TAXING UNIT: 55

IN UNITAH CITY
SCALE 1" = 40'

SEE PAGE 591

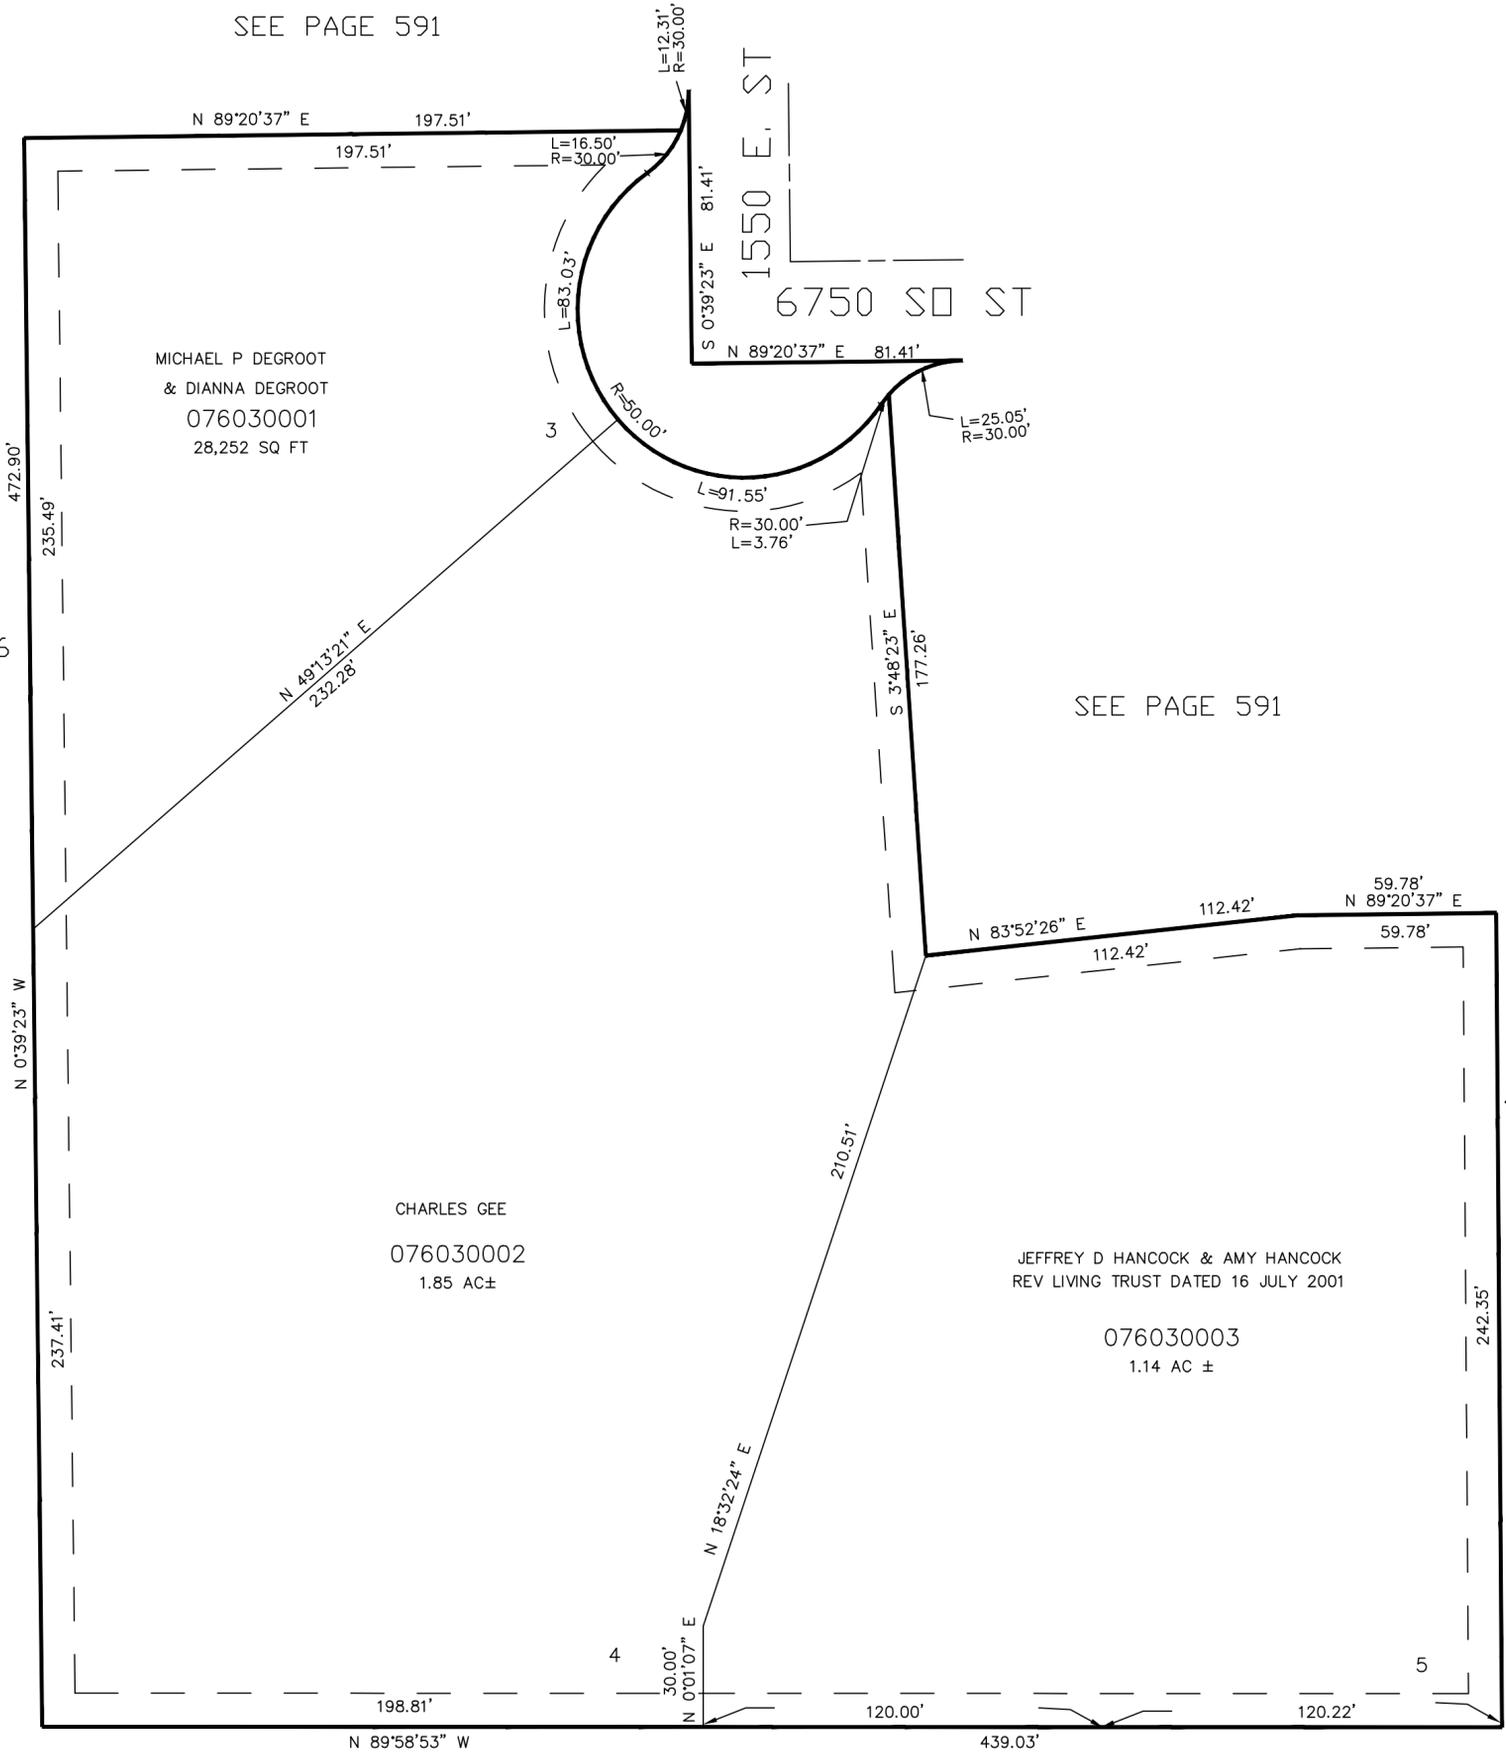

SEE PAGE 106

SEE PAGE 591

SEE PAGE 414

10' UTILITY & DRAINAGE EASEMENTS EACH
SIDE OF PROPERTY LINES AS INDICATED
BY DASHED LINES EXCEPT AS OTHERWISE
SHOWN.

FOR COMPLETE ENG DATA SEE
ORIGINAL DEDICATION PLAT IN
BOOK 56, PAGE 45 OF RECORDS.

07

SEE PAGE 107

KBL 09-2002