


PART OF THE SE.1/4, OF SECTION 22, T.5N., R.1W., S.L.B. & M.  
**RIDGELINE PARK NO. 1**

IN SOUTH OGDEN CITY  
 SCALE 1" = 100'

TAXING UNIT: 326,327

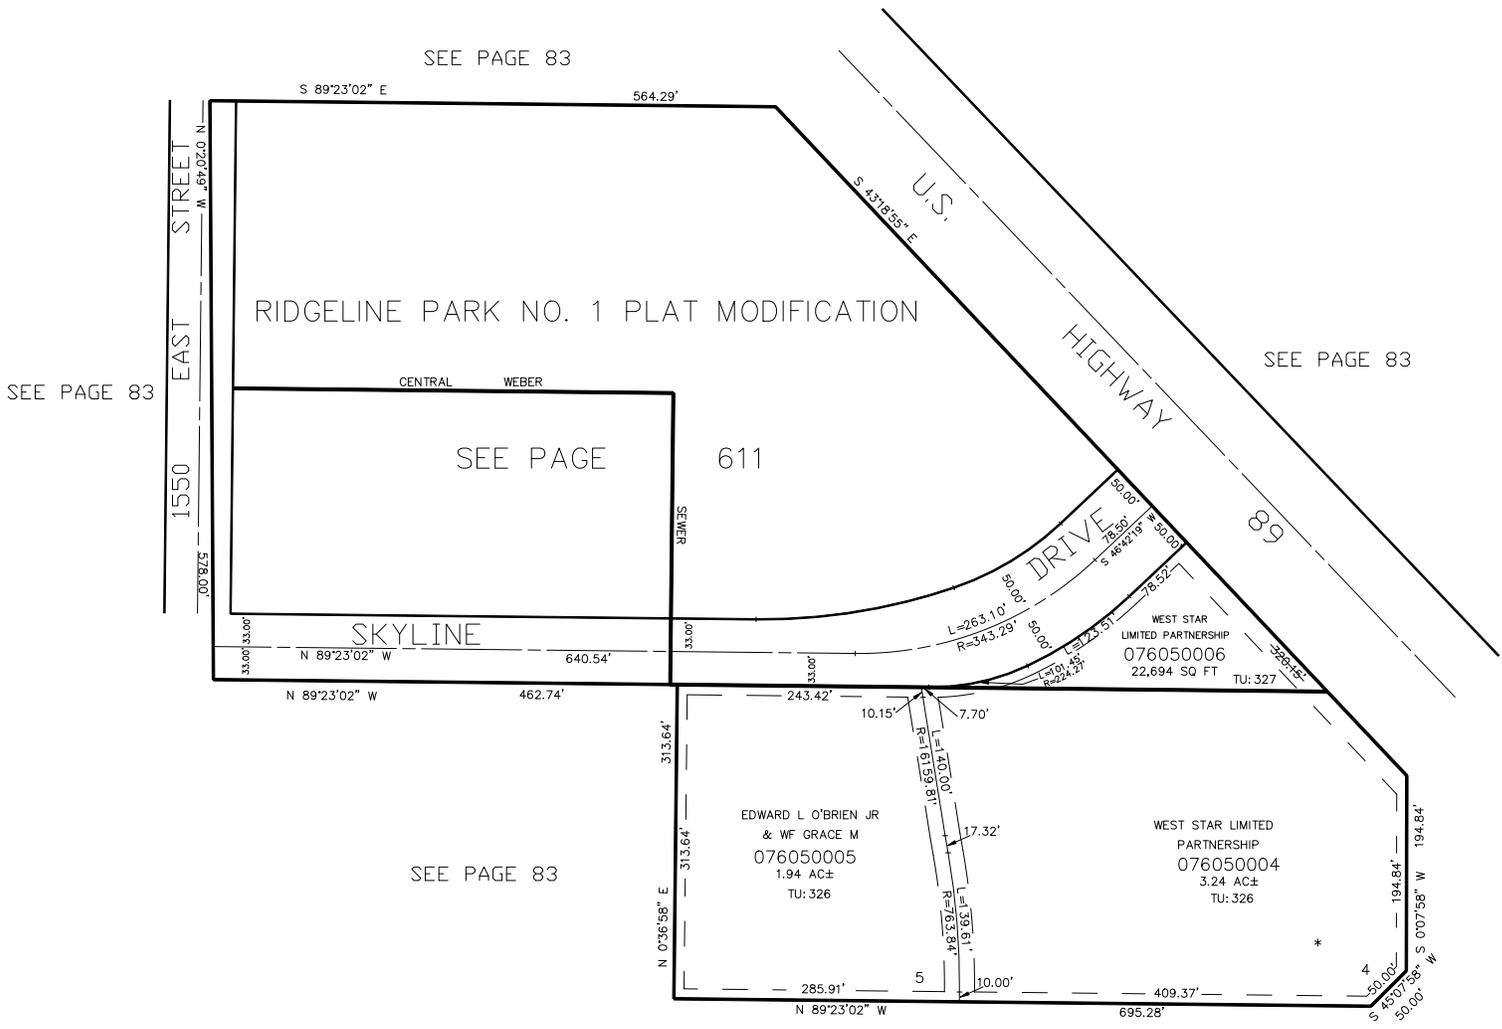

SEE PAGE 83

\* FOR 80.0' RESERVATION  
 FOR SKYLINE DRIVE OVERPASS  
 SEE DEDICATION PLAT

10' UTILITY & DRAINAGE EASEMENTS EACH  
 SIDE OF PROPERTY LINES AS INDICATED  
 BY DASHED LINES EXCEPT AS OTHERWISE  
 SHOWN.

FOR COMPLETE ENG. DATA SEE  
 ORIGINAL DEDICATION PLAT IN  
 BOOK 56, PAGE 54 OF RECORDS.